

## PRELIMINARY CONCEPT DESIGN

# Eltham North Adventure Playground

Wattletree Road, Vic, 3095

Middle Level Floor Plan 1:50 @ A1



Scale: 1:50

**naturform**

11 Production Rd  
Mellons Vic 3337  
(03) 9746 0099  
tony@naturform.com.au  
www.naturform.com.au




**Gardiner  
Architects**

7/232 St Georges Rd  
North Fitzroy Vic 3068  
(03) 9466 4092  
info@gardinerarchitects.com.au  
www.gardinerarchitects.com.au



1st Floor  
717 Nicholson Street  
Carlton North Vic 3054  
(03) 9367 7337  
info@jeavons.net.au  
www.jeavons.net.au



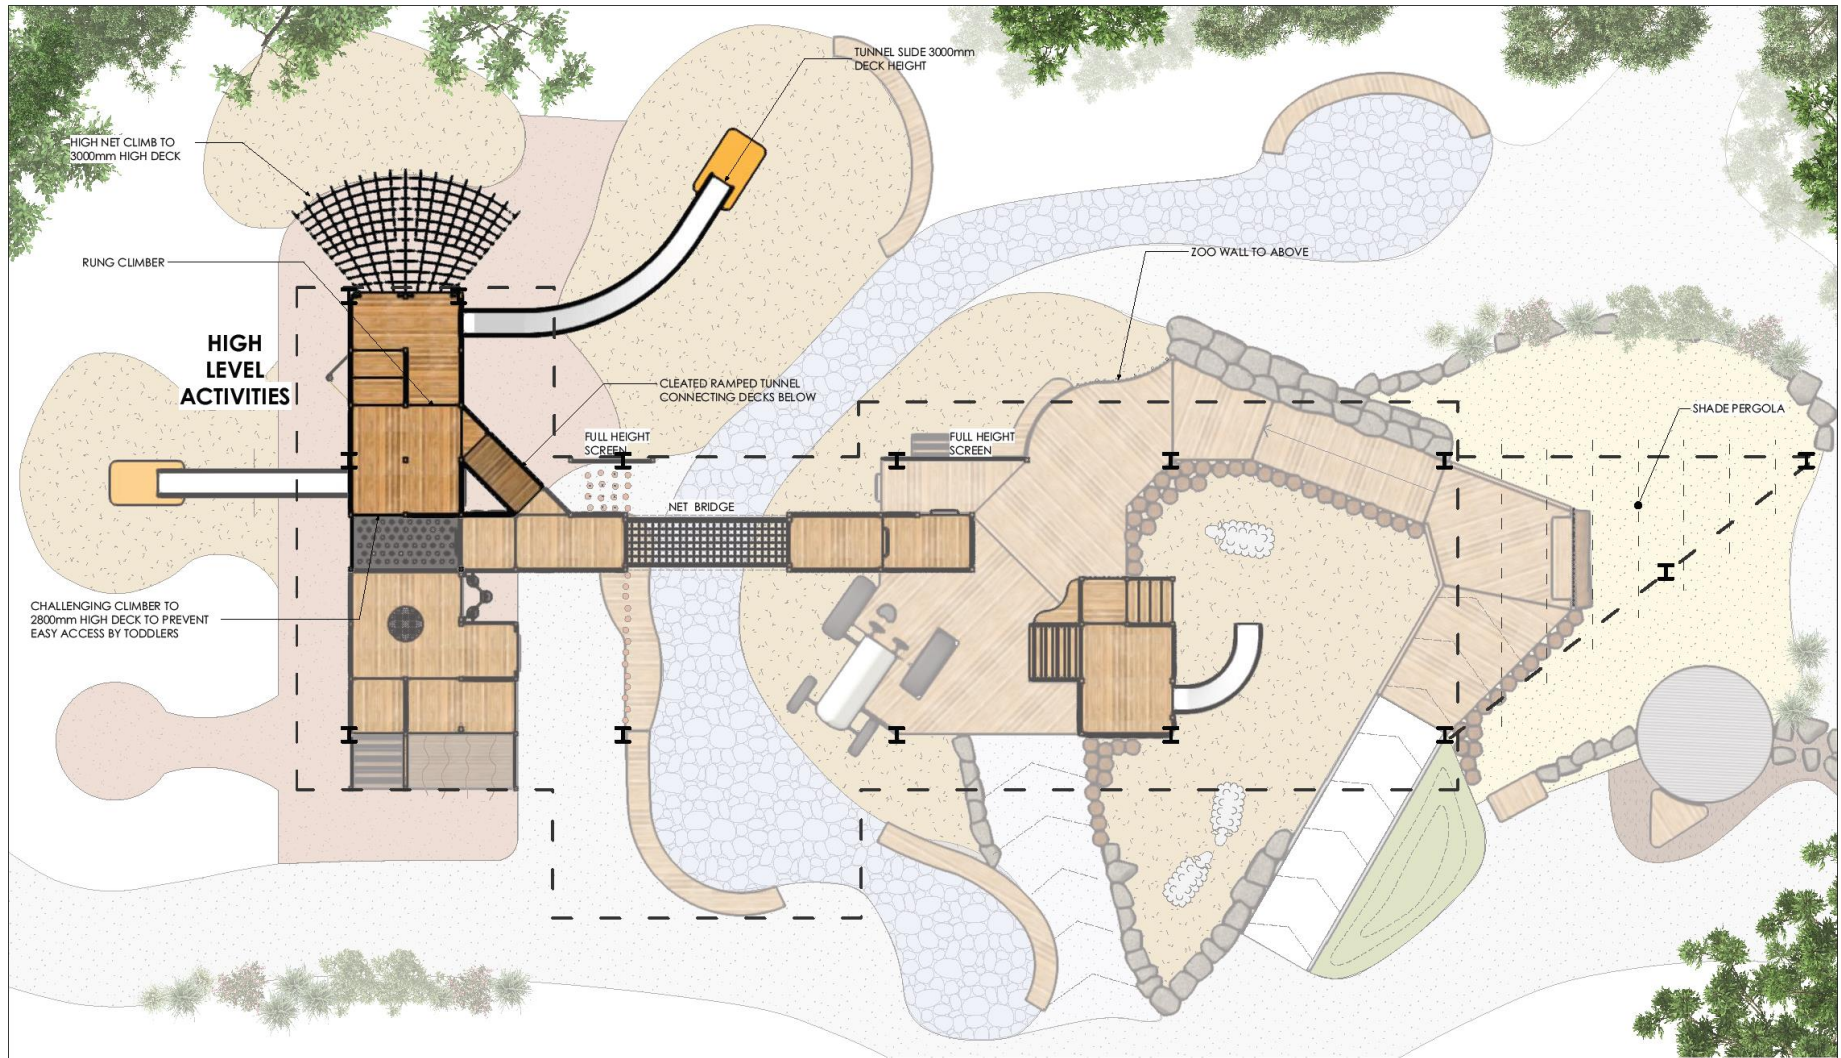


PRELIMINARY CONCEPT DESIGN

# Eltham North Adventure Playground

Wattletree Road, Vic, 3095

Upper Level Floor Plan 1:50 @ A1

 

Scale: 1:50

**naturform**

11 Production Rd  
Melton Vic 3337  
(03) 9746 0099  
info@naturform.com.au  
www.naturform.com.au



**Gardiner  
Architects**


7/23/21 Georges Rd  
North Fitzroy Vic 3068  
(03) 9466 4092  
info@gardinerarchitects.com.au  
www.gardinerarchitects.com.au



**Jeavons**  
LANDSCAPE ARCHITECTS

1st Floor  
717 Nicholson Street  
Carlton North Vic 3054  
(03) 9367 7337  
info@jeavons.net.au  
www.jeavons.net.au



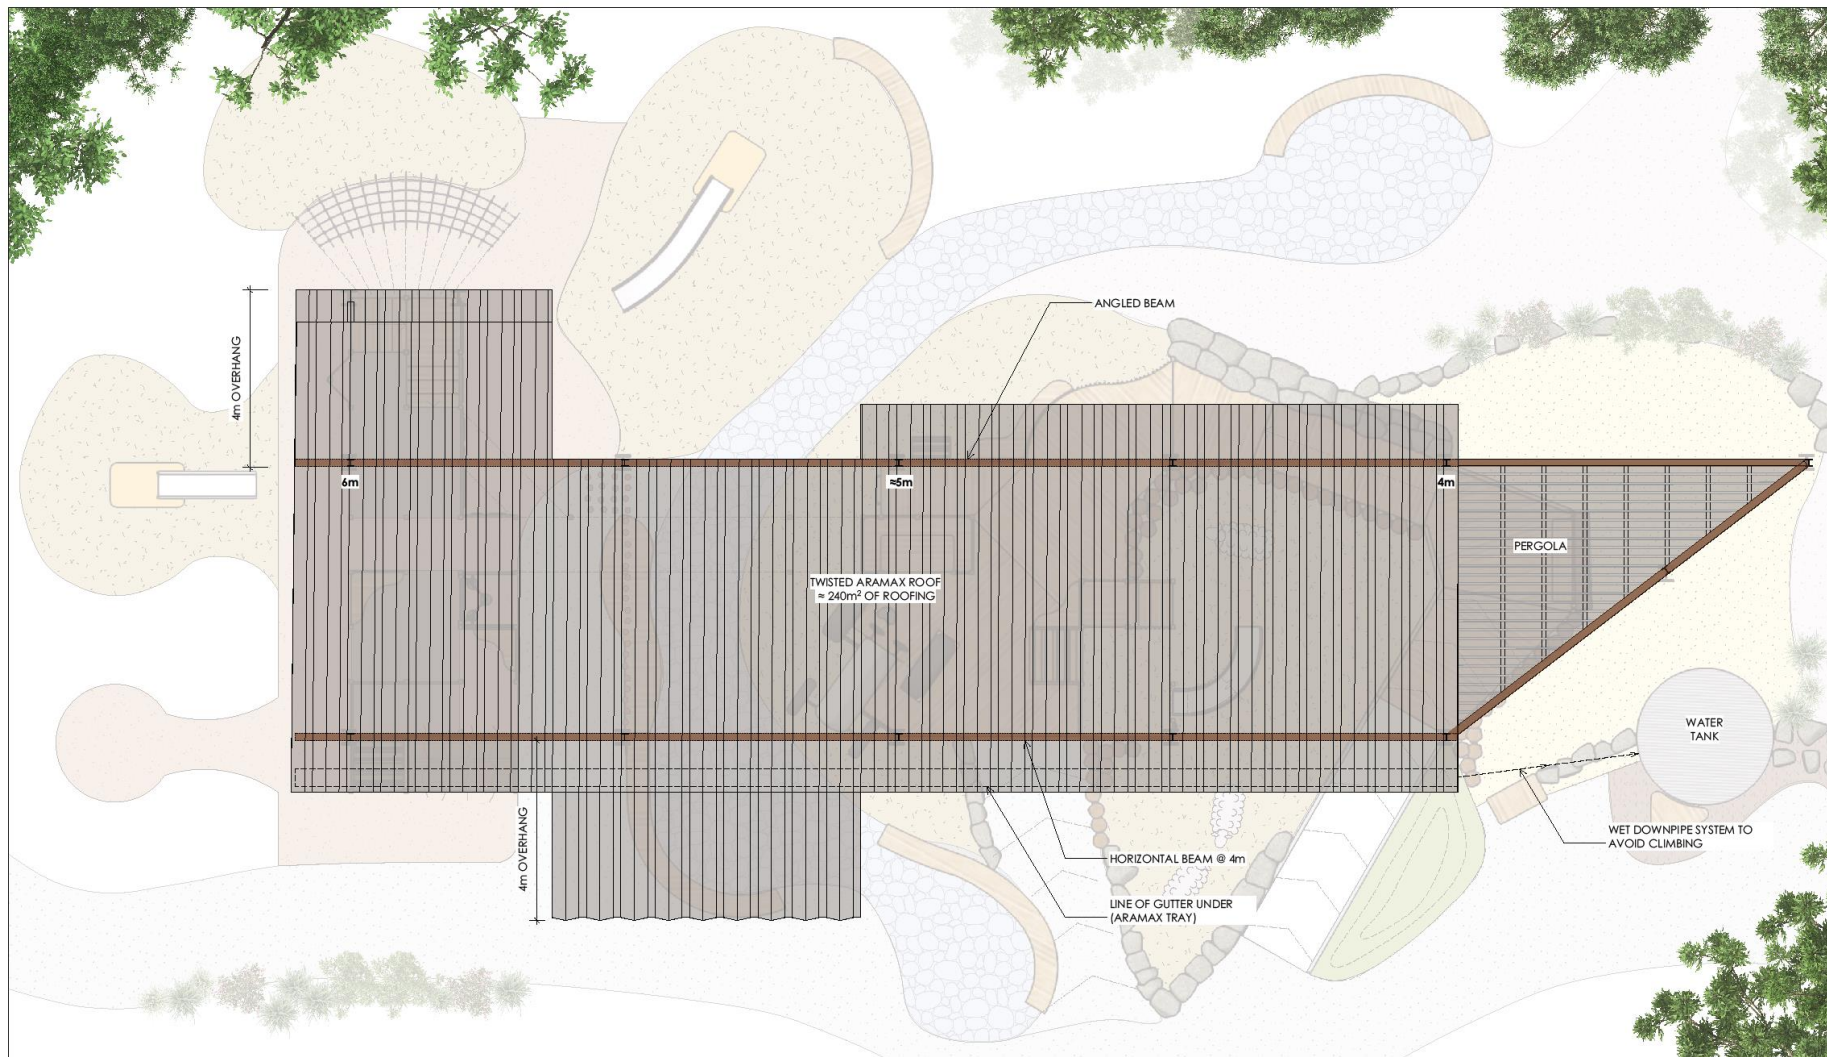


PRELIMINARY CONCEPT DESIGN

# Eltham North Adventure Playground

Wattletree Road, Vic, 3095

Roof Plan 1:50 @ A1

 

Scale: 1:50

**naturform**

11 Production Rd  
Melton Vic 3337  
(03) 9746 0099  
info@naturform.com.au  
www.naturform.com.au

**Gardiner Architects**

7/25/21 Georges Rd  
North Fitzroy Vic 3068  
(03) 9466 4092  
info@gardinerarchitects.com.au  
www.gardinerarchitects.com.au

**Jeavons**  
LANDSCAPE ARCHITECTS

1st Floor  
717 Nicholson Street  
Carlton North Vic 3054  
(03) 9367 7337  
info@jeavons.net.au  
www.jeavons.net.au