




outdoor activity space
including covered stage


existing vegetation to be retained

community garden bed

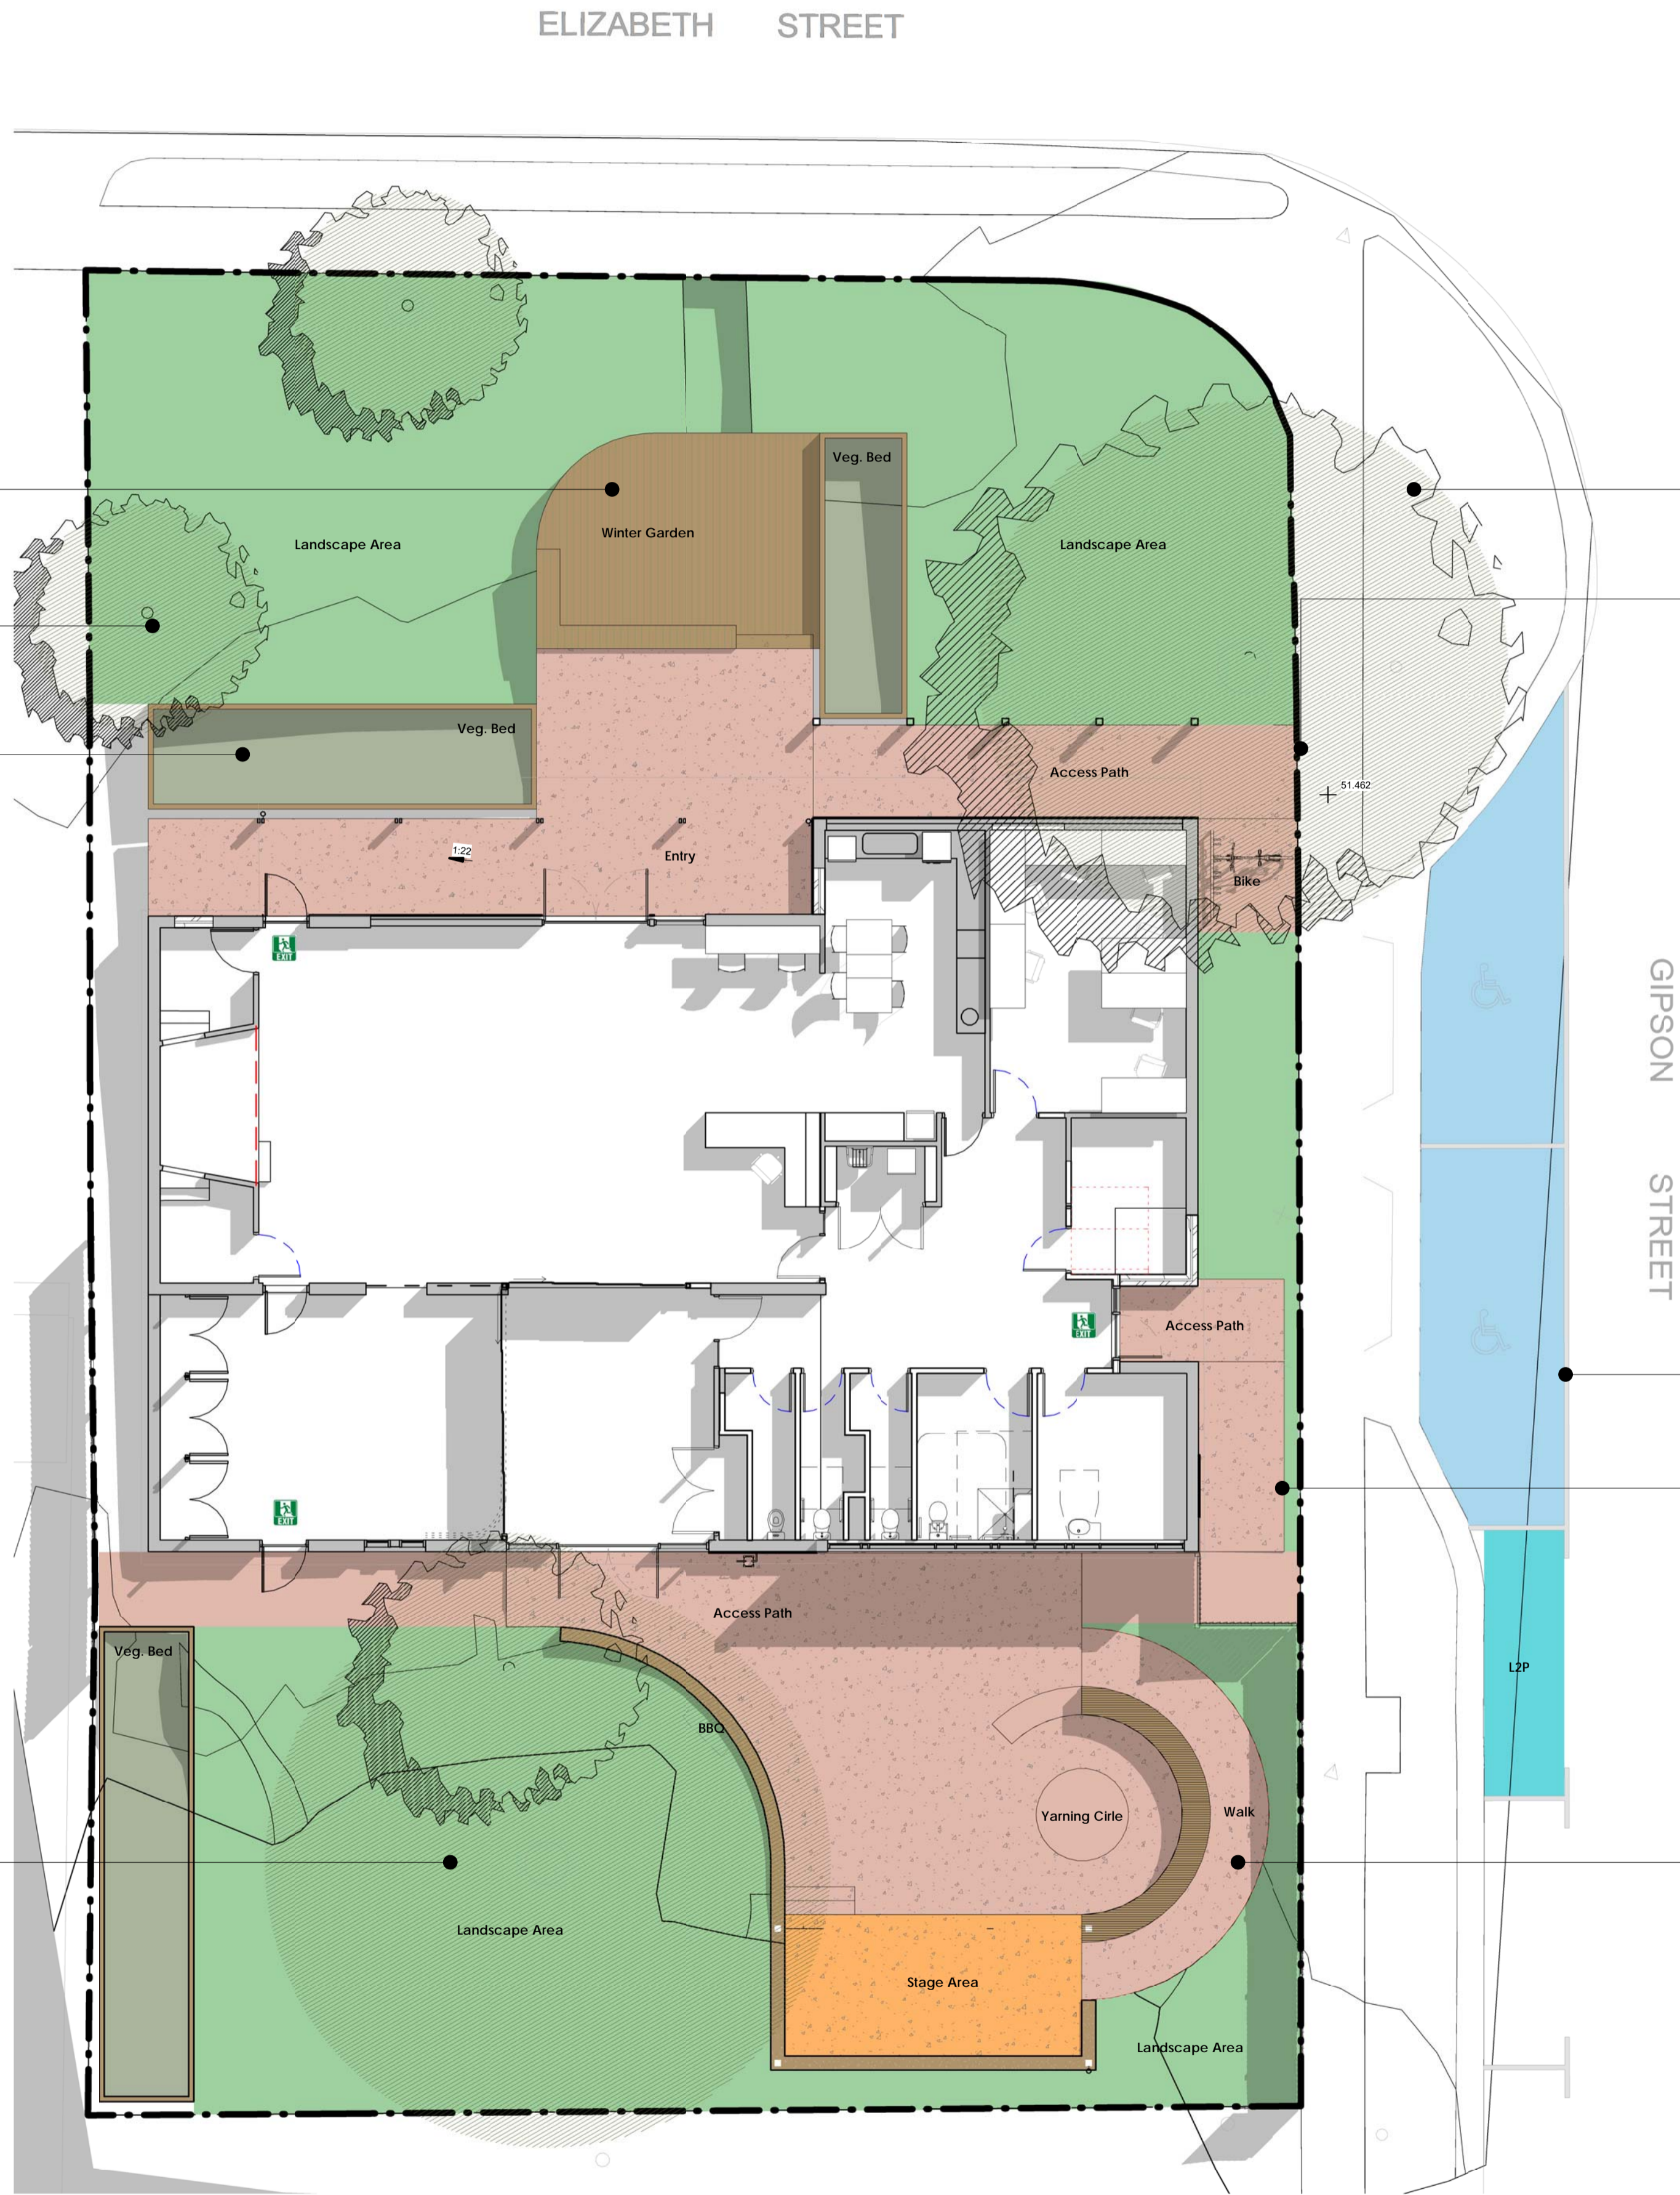

existing vegetation to be retained


proposed covered access path

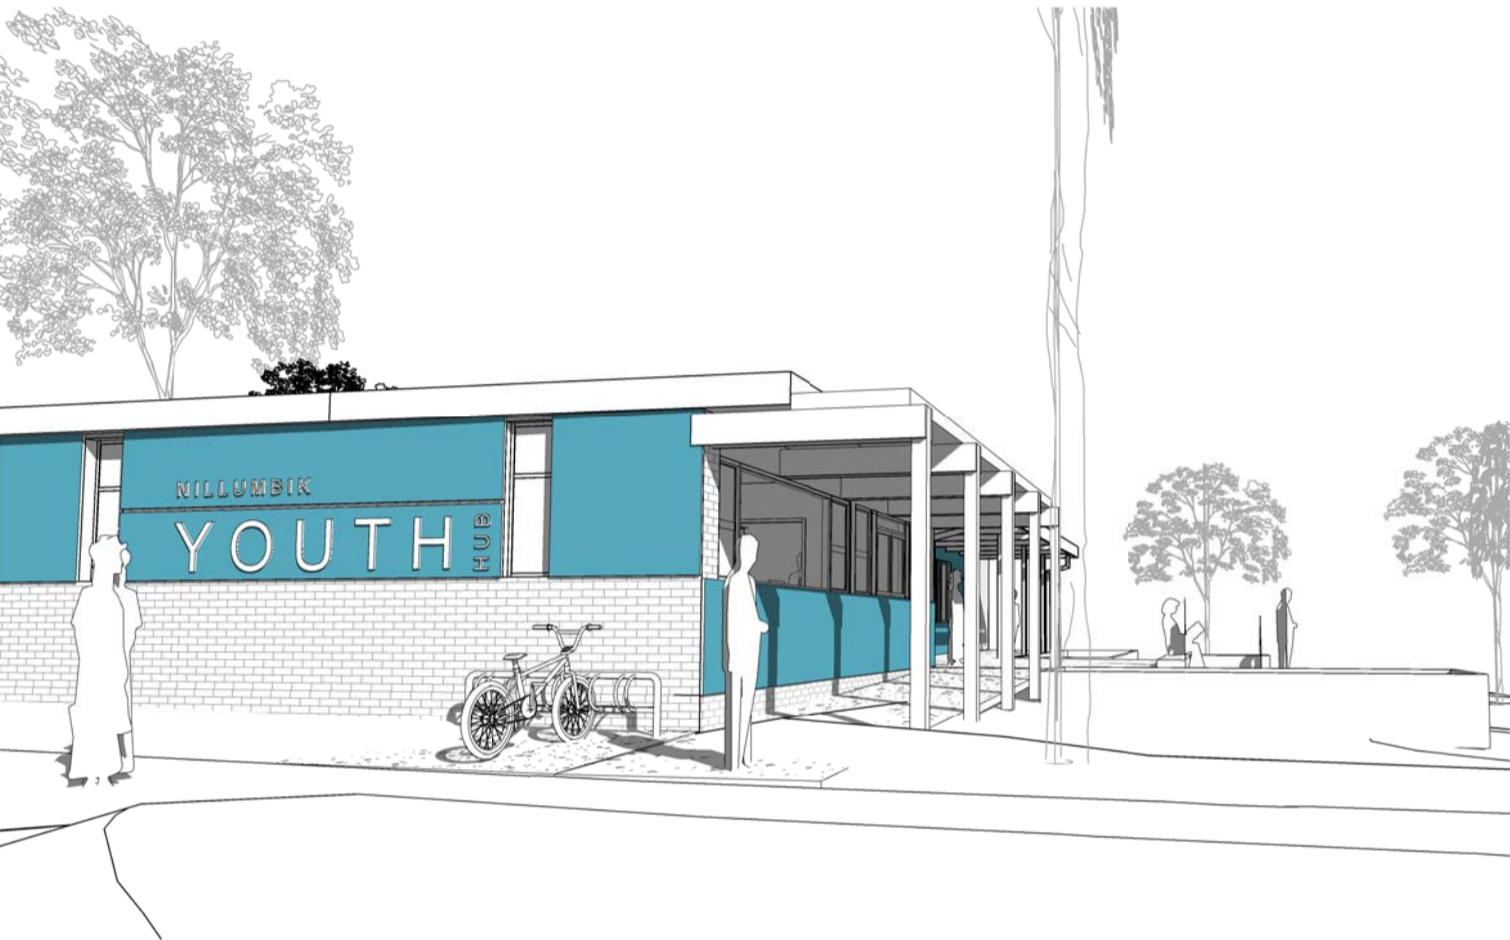

existing accessible
parking bays

secondary access

outdoor activity area
including covered stage

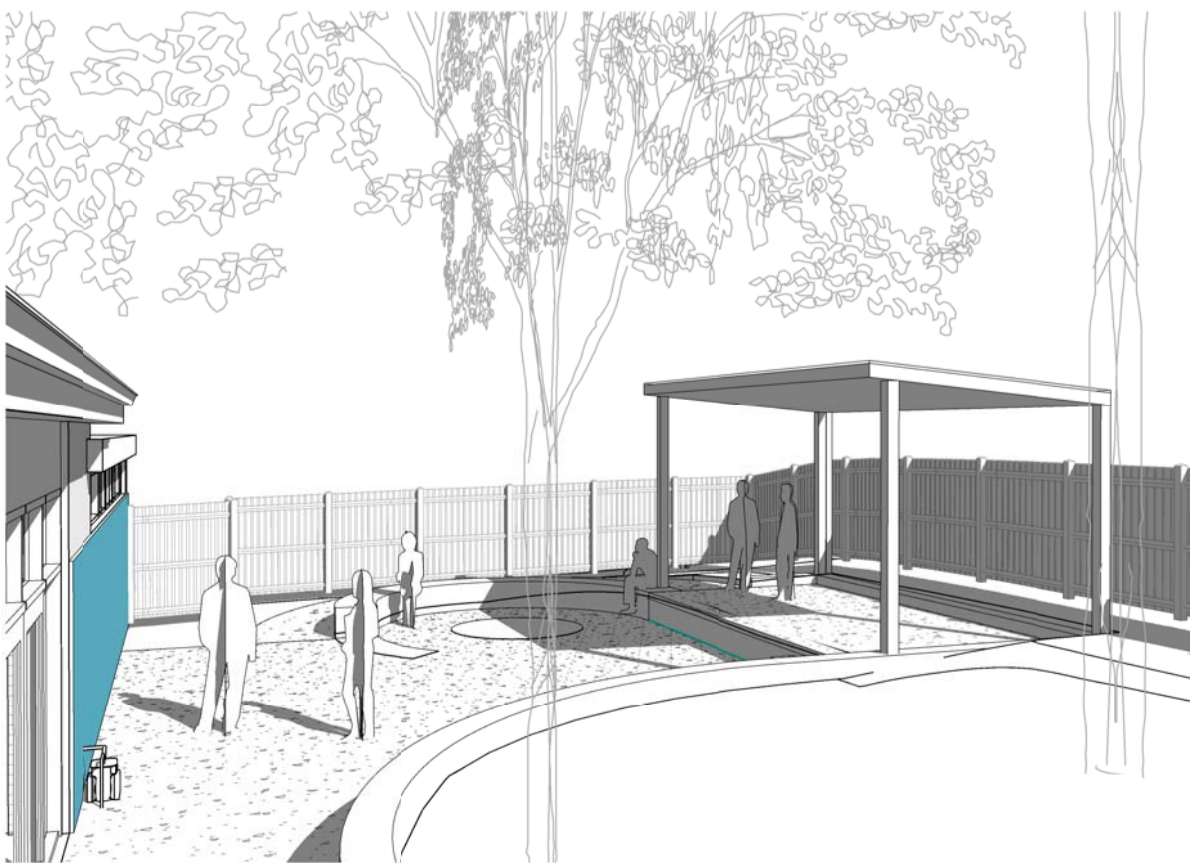

1/ Site Plan - Proposed
1:100 @ A1

Rev	Description	by	Date

NSC - PROJECT INFORMATION	
WORK ORDER I.D	-
BUILDING I.D	-

SK01P

Drawing No Issue Revision

23013
Job No
Nillumbik Shire Council
Proprietor

Nillumbik Youth Hub
Project
32-34 Elizabeth Street Diamond Creek
Site Address
Proposed Site Plan

Title
1 : 100 @ A1 June 2023
SCALE DATE

abn 37272040581
165 Yarra Street Warrandyte VIC 3113
PO Box 814 Eltham VIC 3095
p. 9844 2111
http://www.dbarchitects.com.au

architects

PRELIMINARY ONLY

Permitted Use of Drawing 13/06/2023 5:19:14 PM

Rev	Description	by	Date



new entry access





open access kitchen with coffee station



youth hub program rooms



external access link

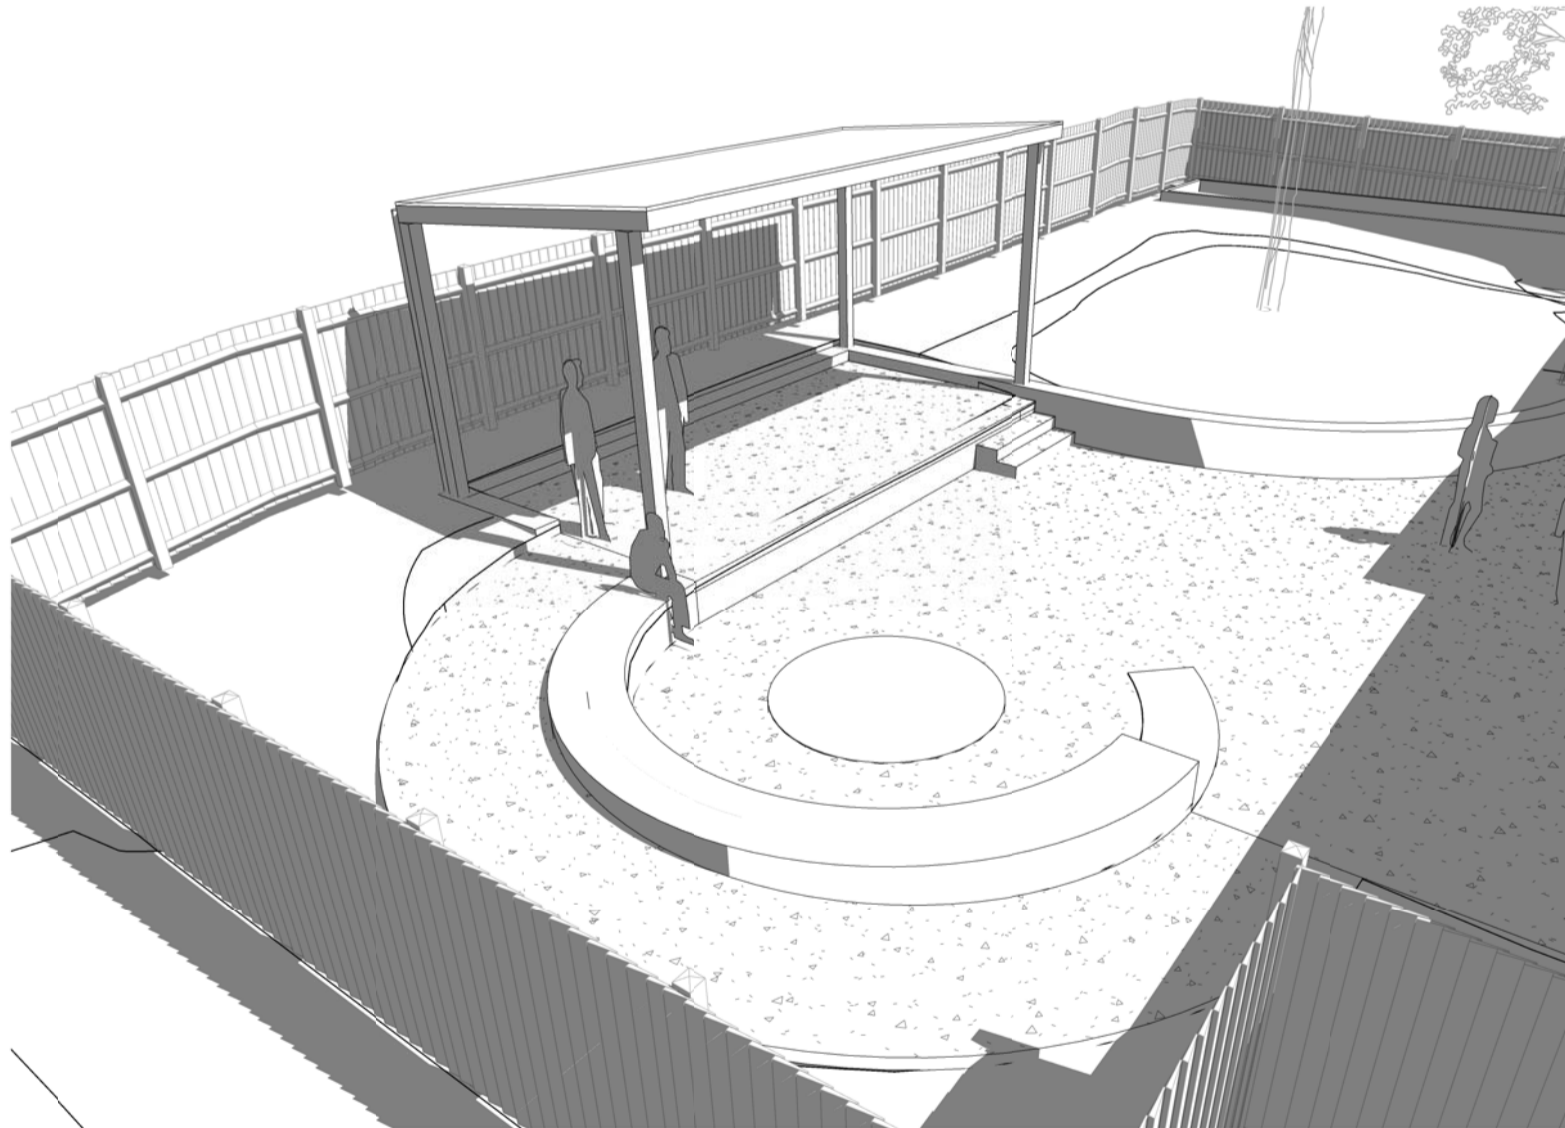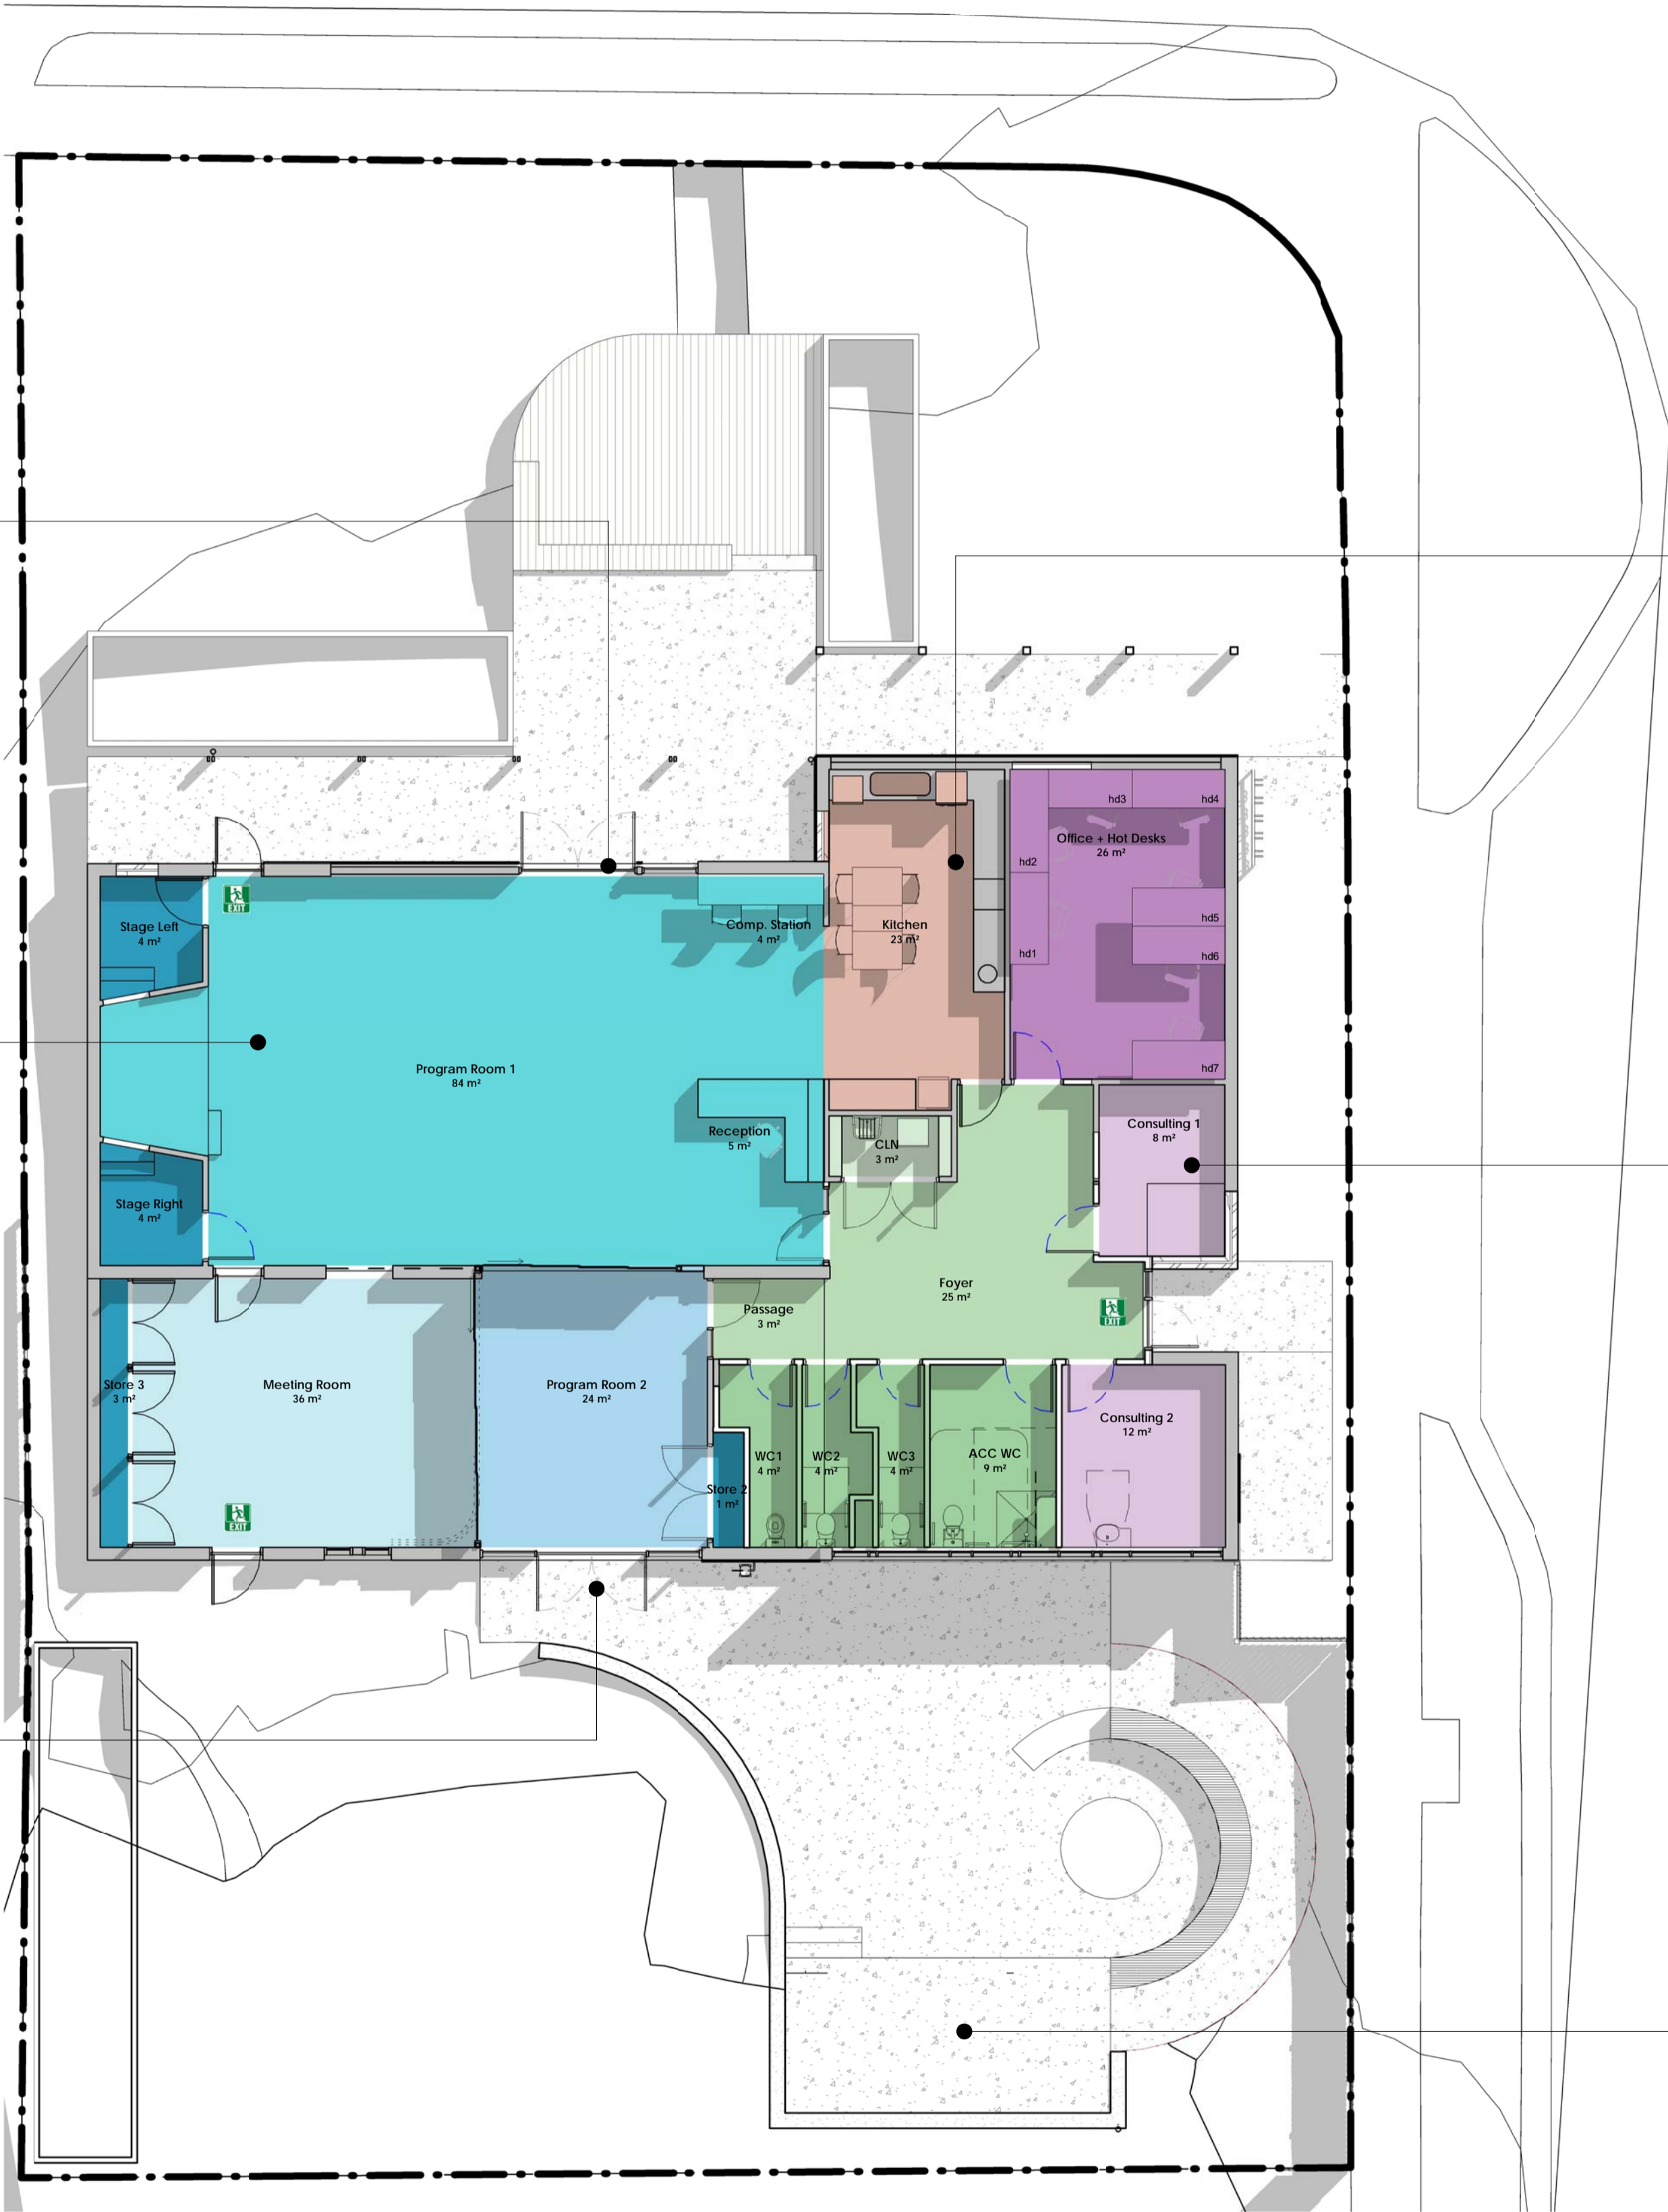

covered outdoor performance area

1/ Floor Plan - Proposed
1:100 @ A1

NSC - PROJECT INFORMATION	
WORK ORDER I.D.	-
BUILDING I.D.	-

SK02P

Drawing No Issue Revision

23013
Job No
Nillumbik Shire Council
Proprietor

Nillumbik Youth Hub
Project
32-34 Elizabeth Street Diamond Creek
Site Address

Proposed Floor Plan

Title
1 : 100 @ A1
SCALE
June 2023
DATE

abn 37272040581
165 Yarra Street Warrandyte VIC 3113
PO Box 814 Eltham VIC 3095
p. 9844 2111
http://www.dbarchitects.com.au

architects

PRELIMINARY ONLY

Permitted Use of Drawing 13/06/2023 5:19:28 PM