


Diamond Valley Library Renewal

Revised Schematic 30.07.20

content studio

52 Charles St
Fitzroy, Victoria,
Australia, 3065
ph: 03 9417 6763 m: 0412 617715
email: info@contentstudio.com.au
www.contentstudio.com.au

PROPOSED SCHEME

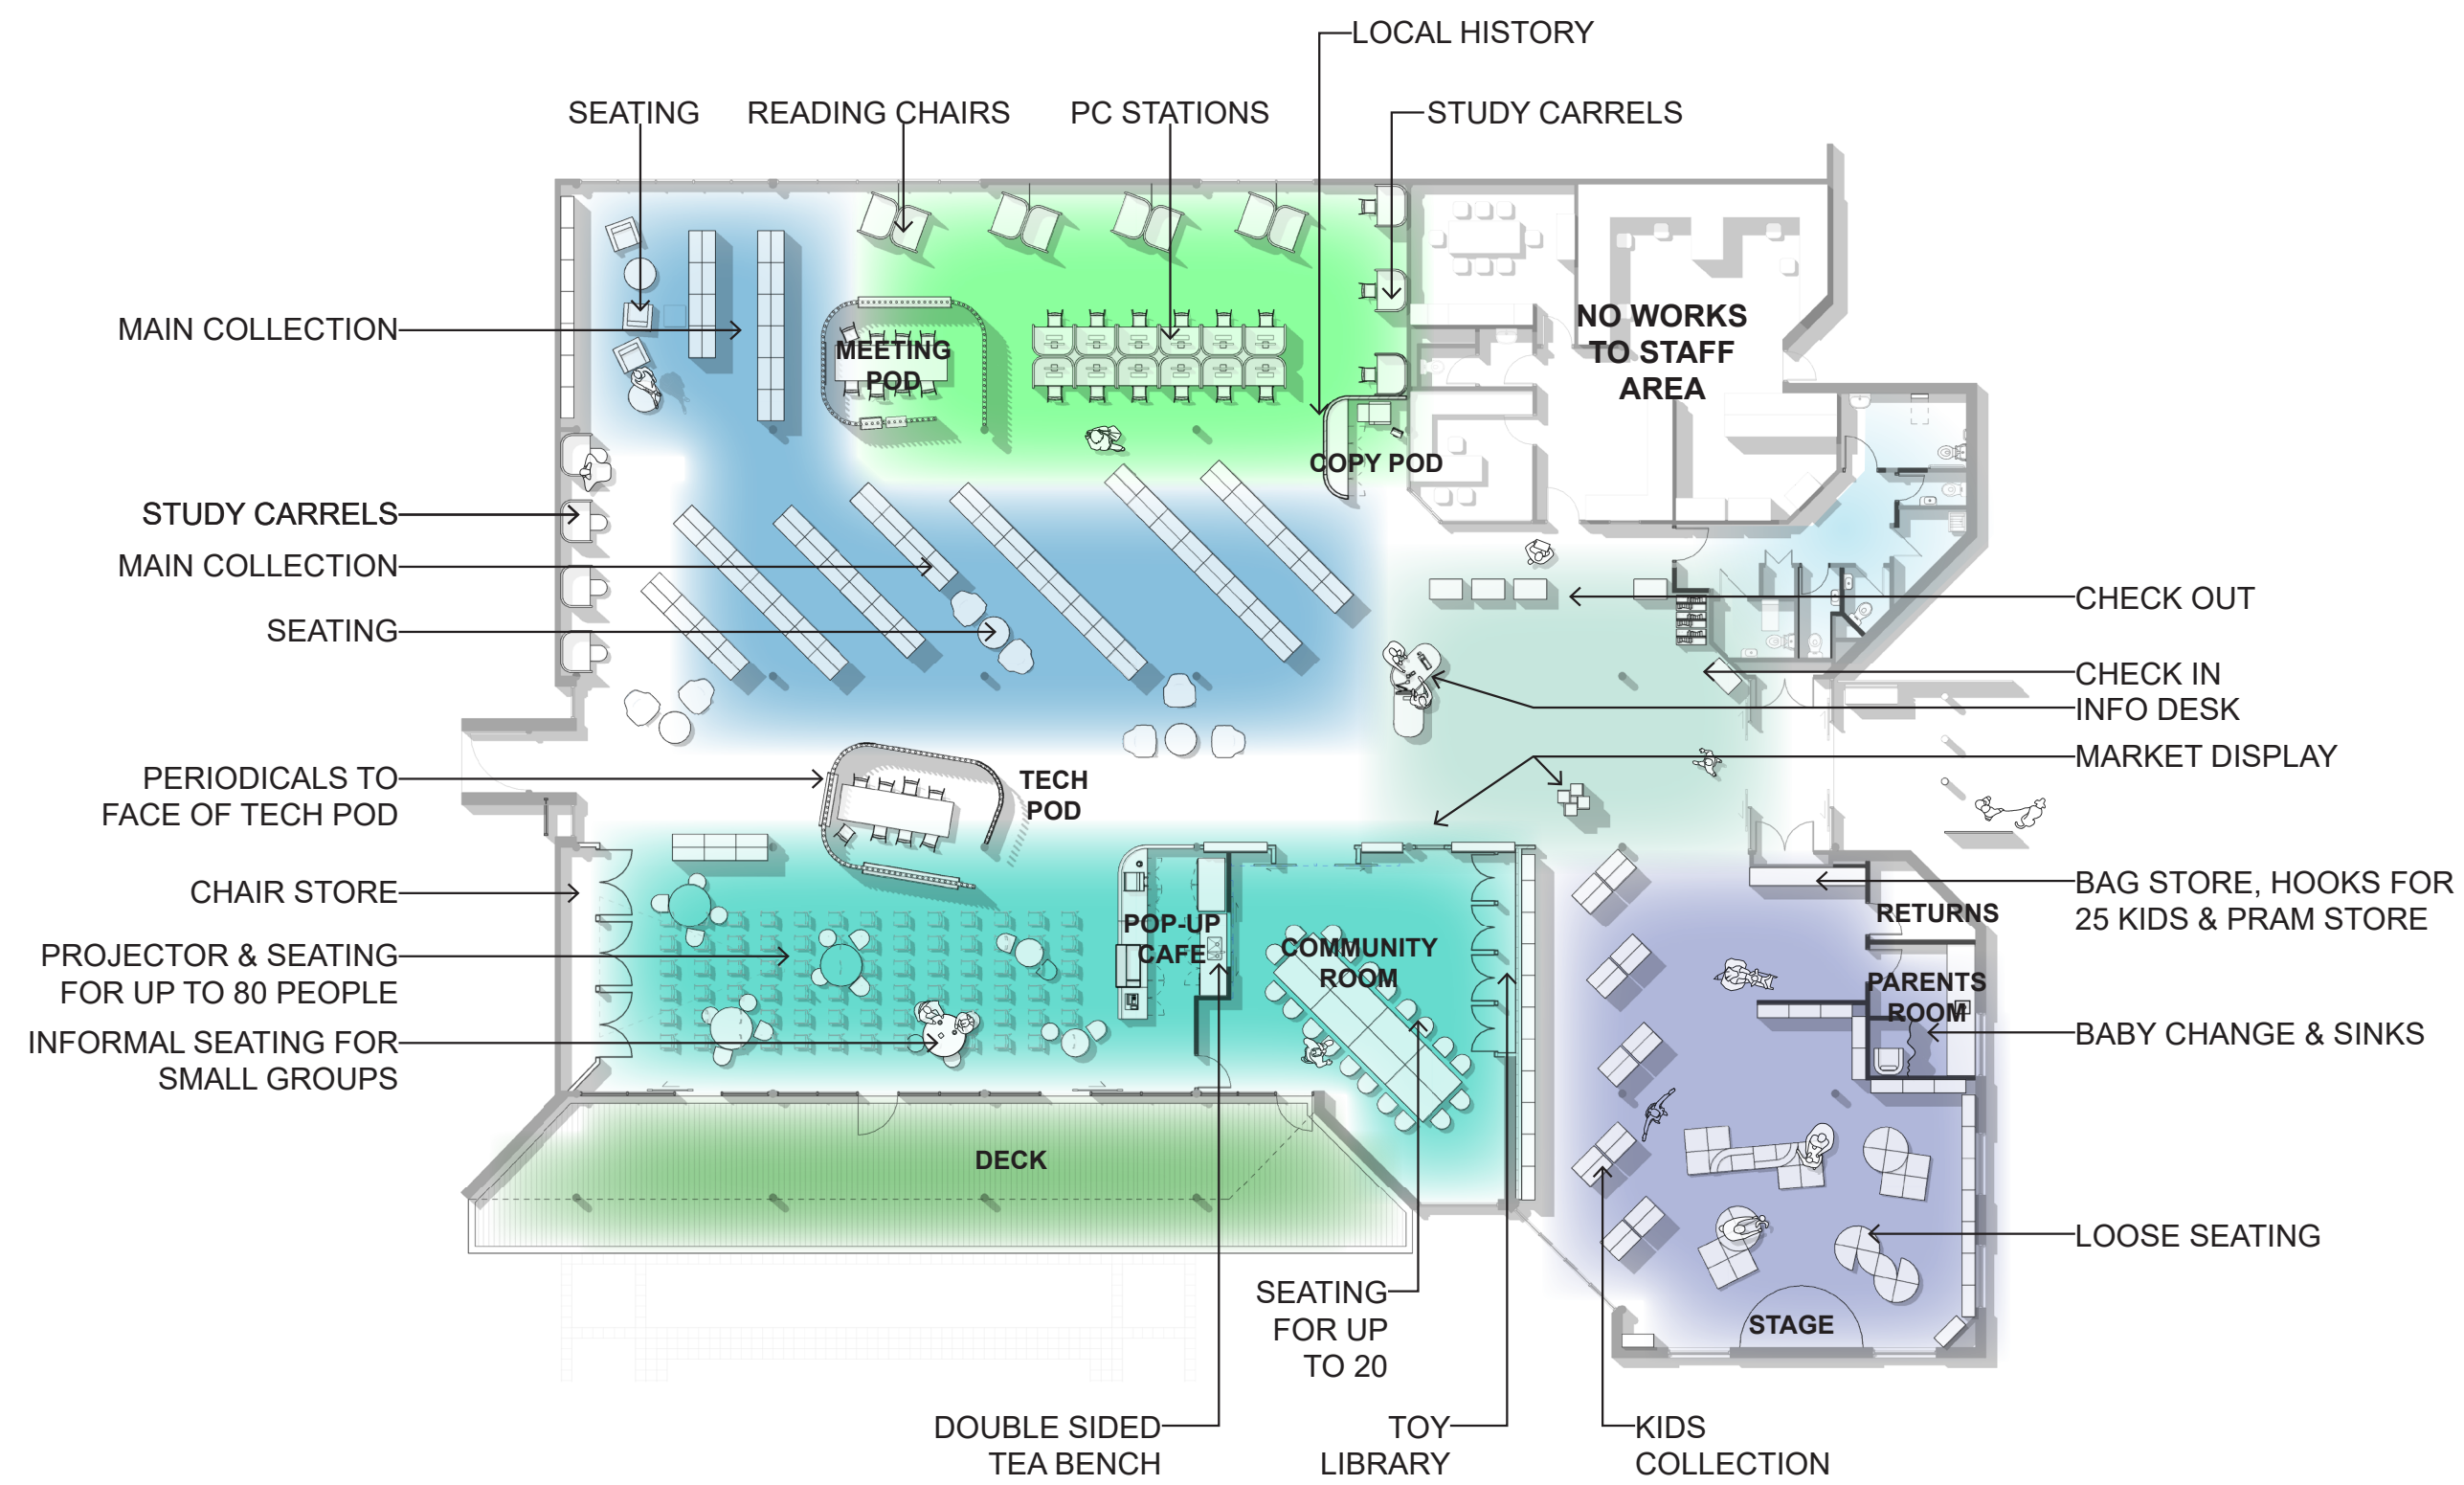

MARKETPLACE AREA
A curated Library within a library for visitors short on time

READING AREA
Main collection and reading areas


CO-WORKING AREA
Work and meeting facilities for start ups and students

COMMUNITY AREA
A new community room, tech pod, pop up cafe, and event space

AMENITIES
Upgrade of the toilets to unisex facilities

OUTDOOR AREA
A verandah space has been added connecting the library to the community garden


KIDS AREA
The childrens area has been increased in size and a parents room added

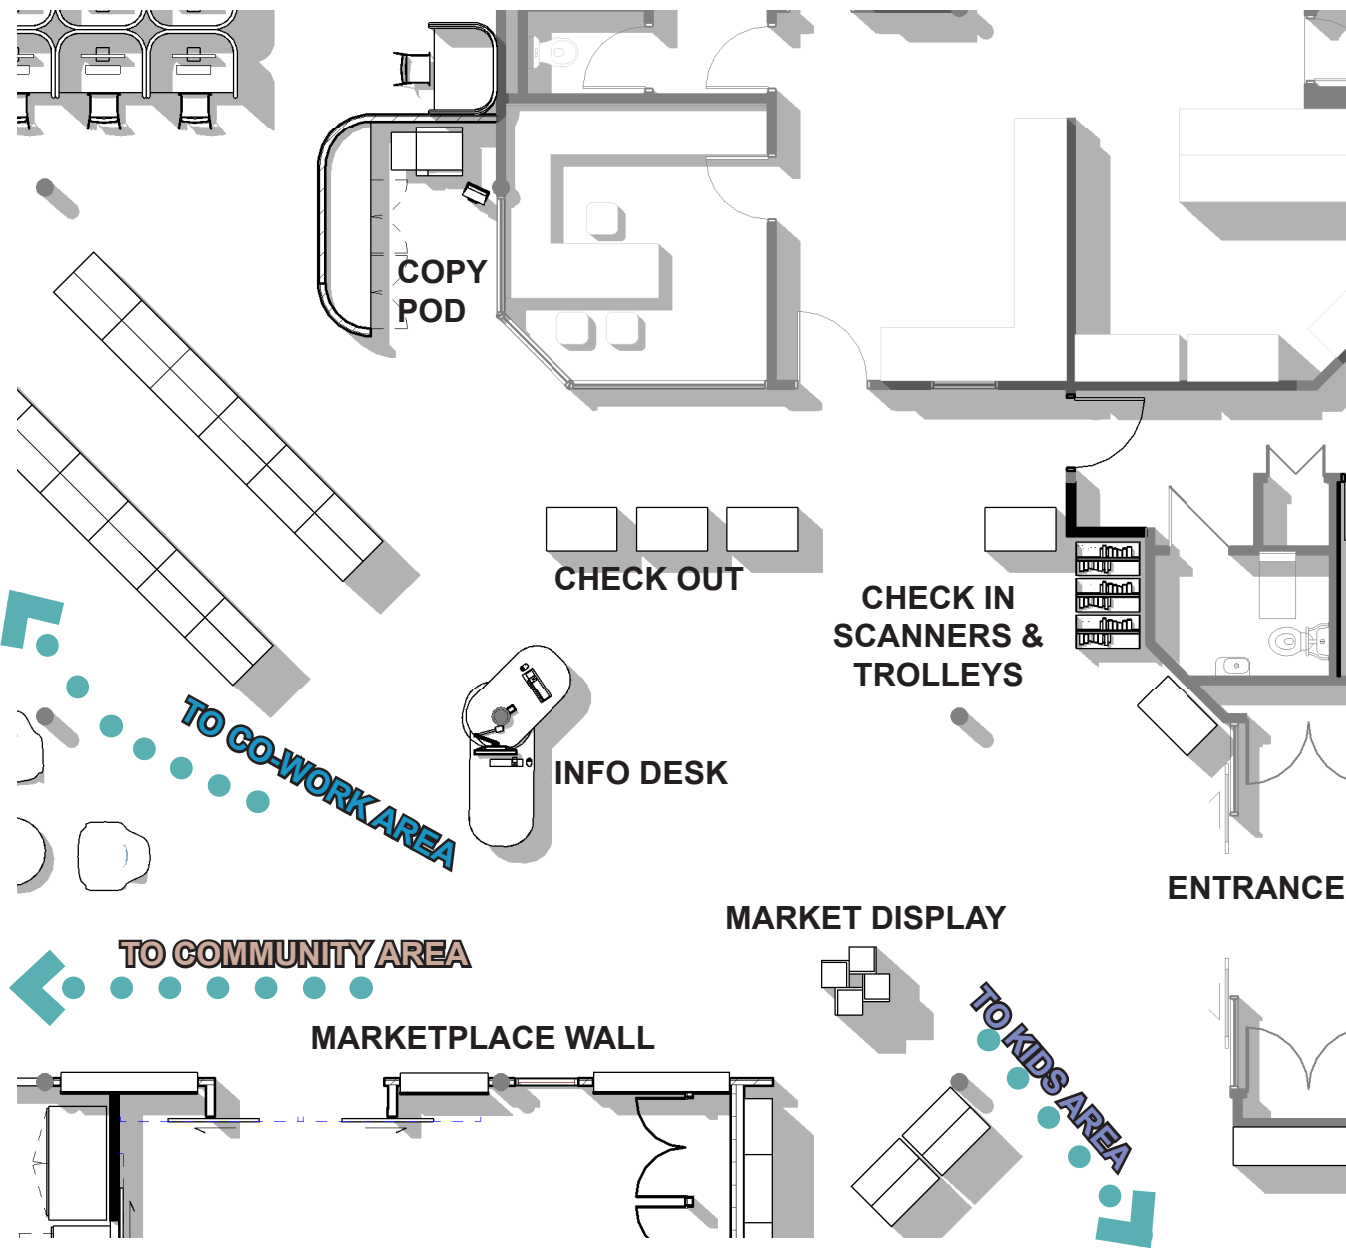

Marketplace



ELEVATION MARKETPLACE WALL

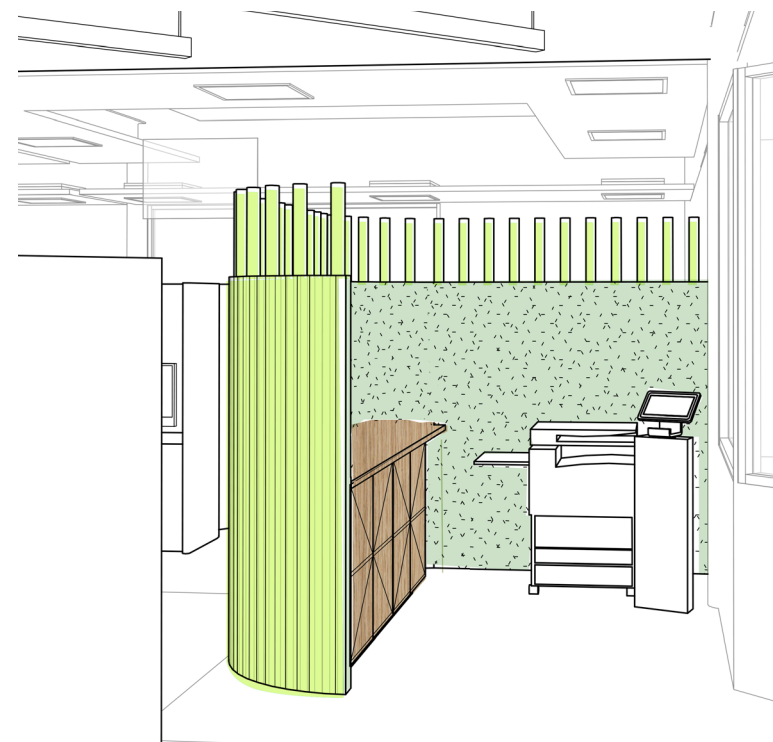

COPY POD



INFO DESK







POD WALL LINING





MARKET DISPLAY

Co-Working Area

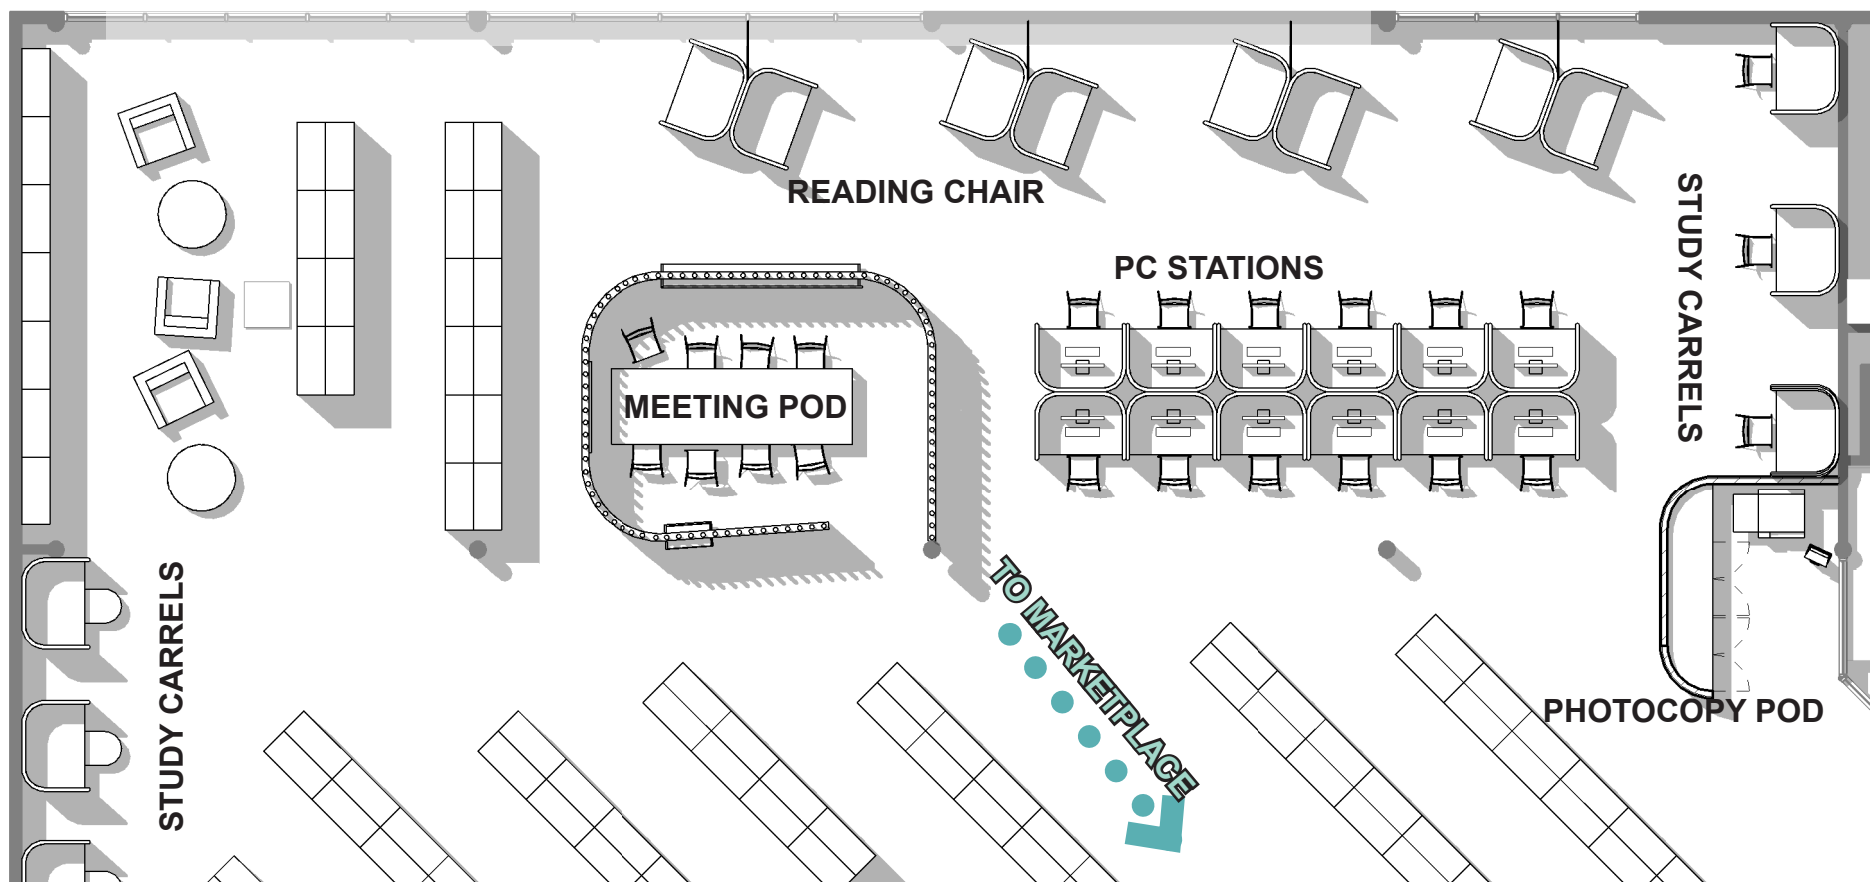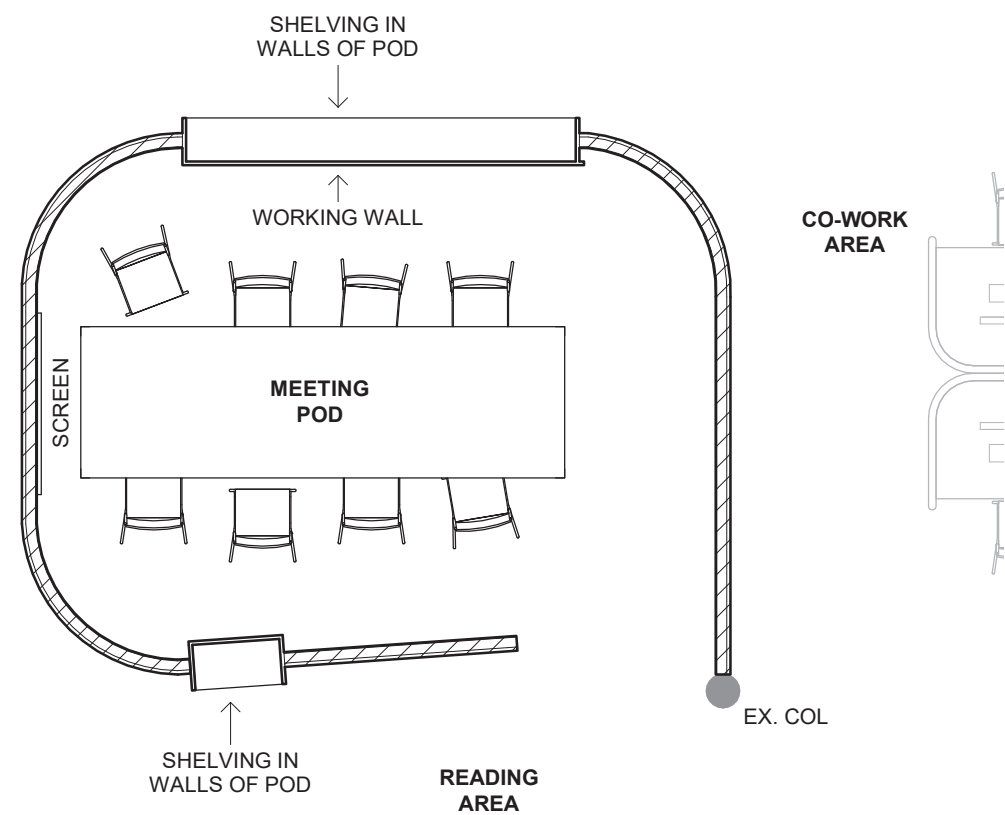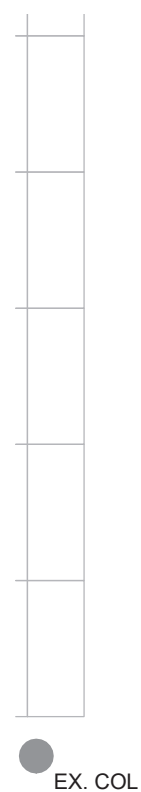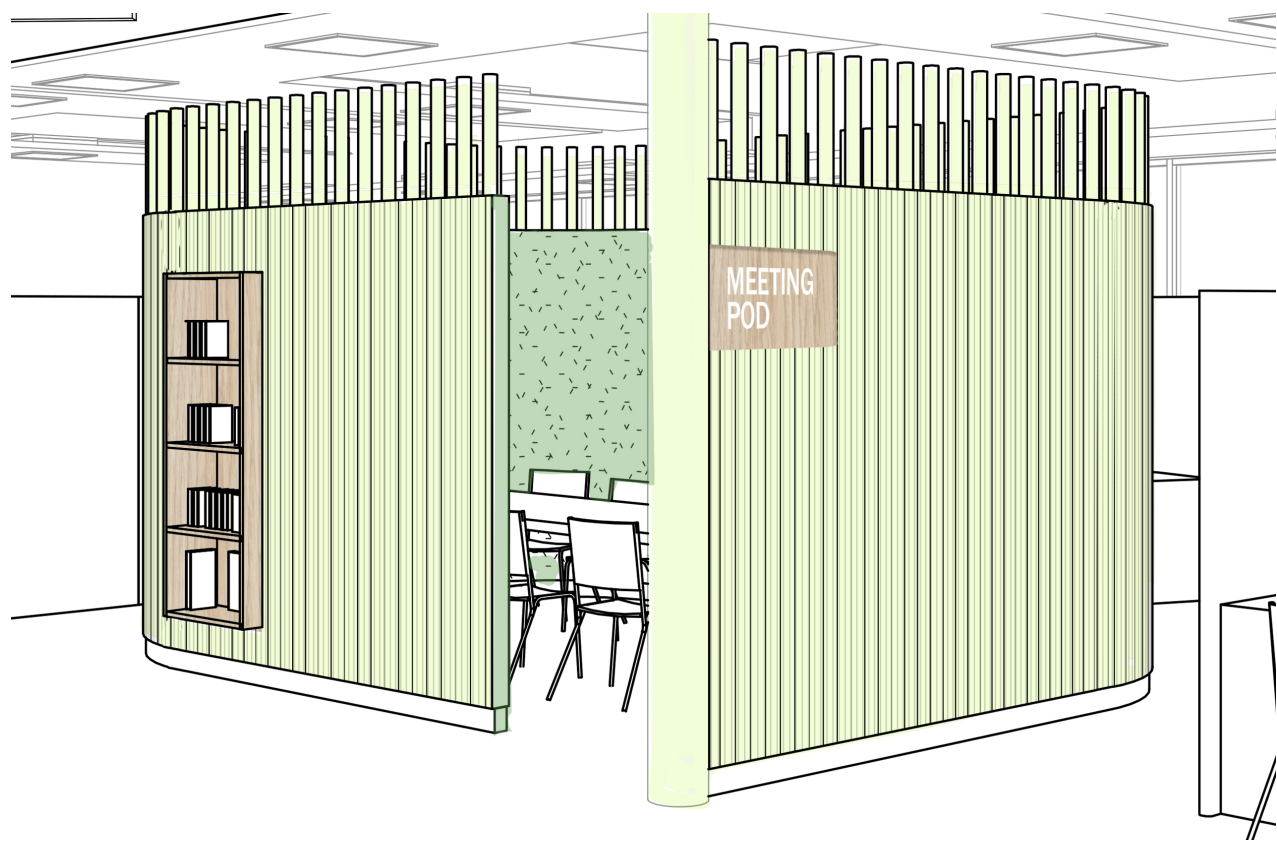


Reading Areas

BOOKSHELF ENDS

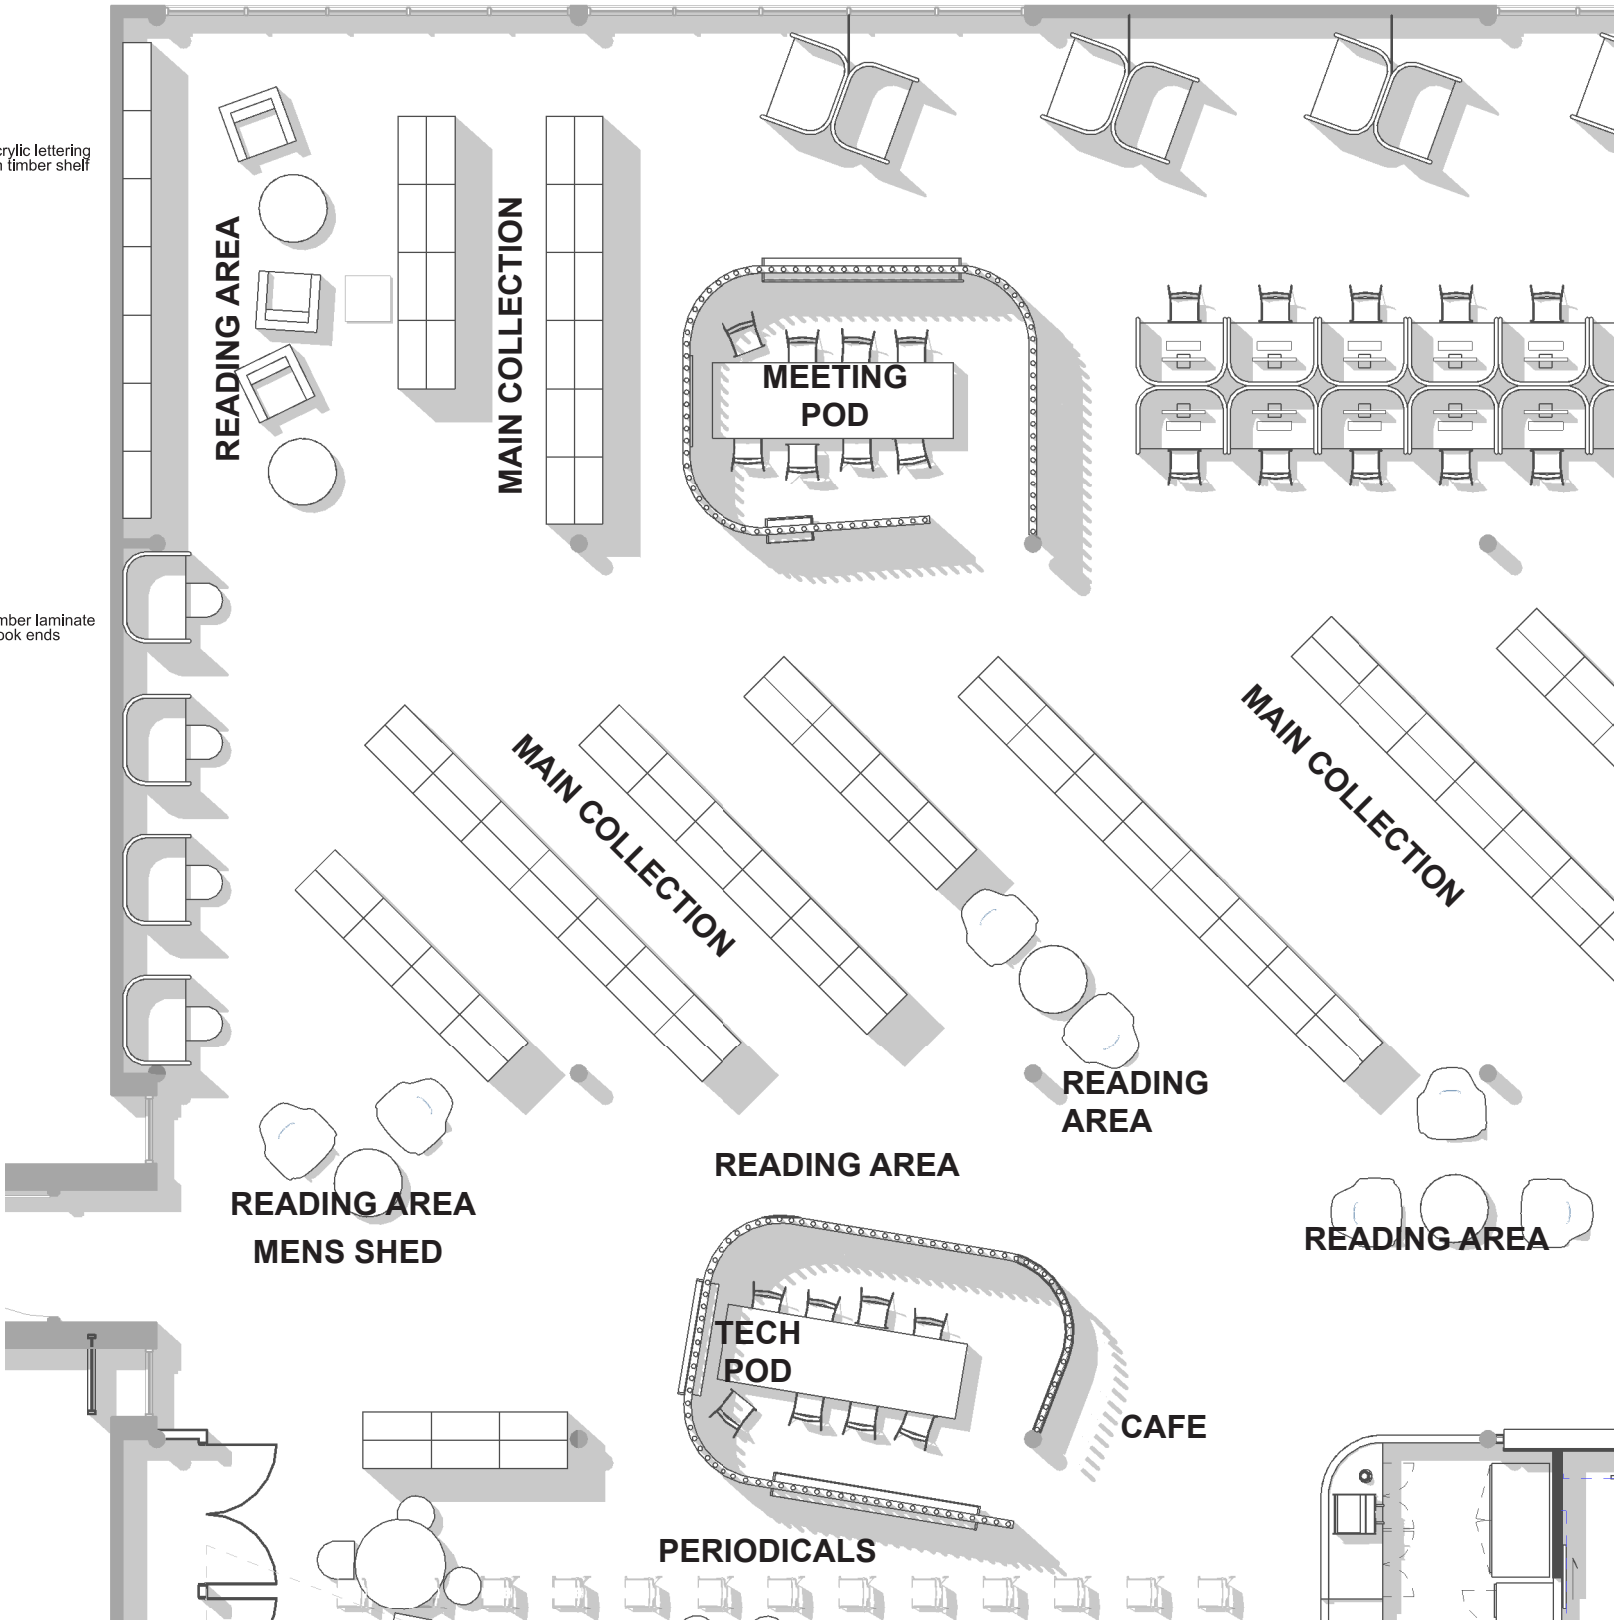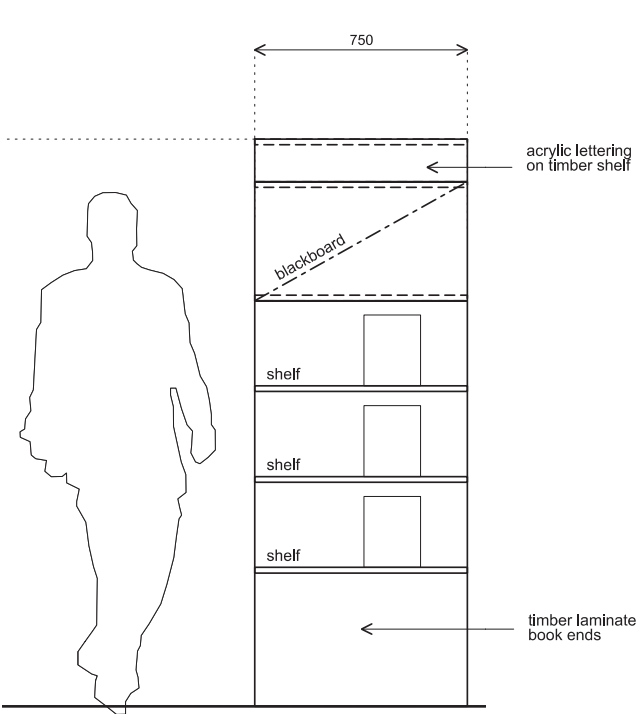


INDICATIVE FURNITURE OPTIONS


Community Area

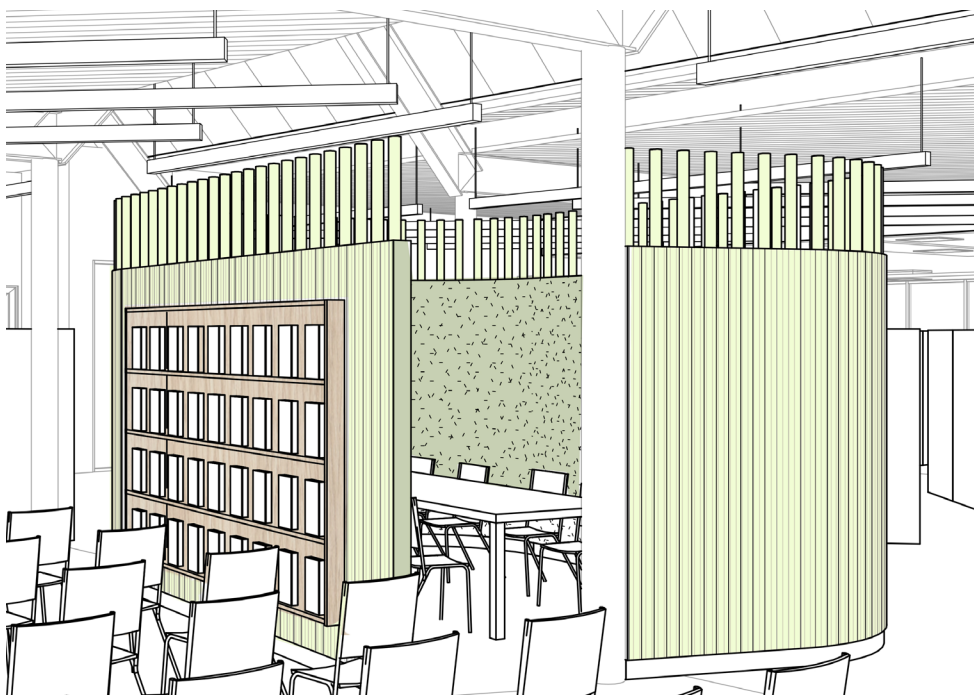


TECH POD

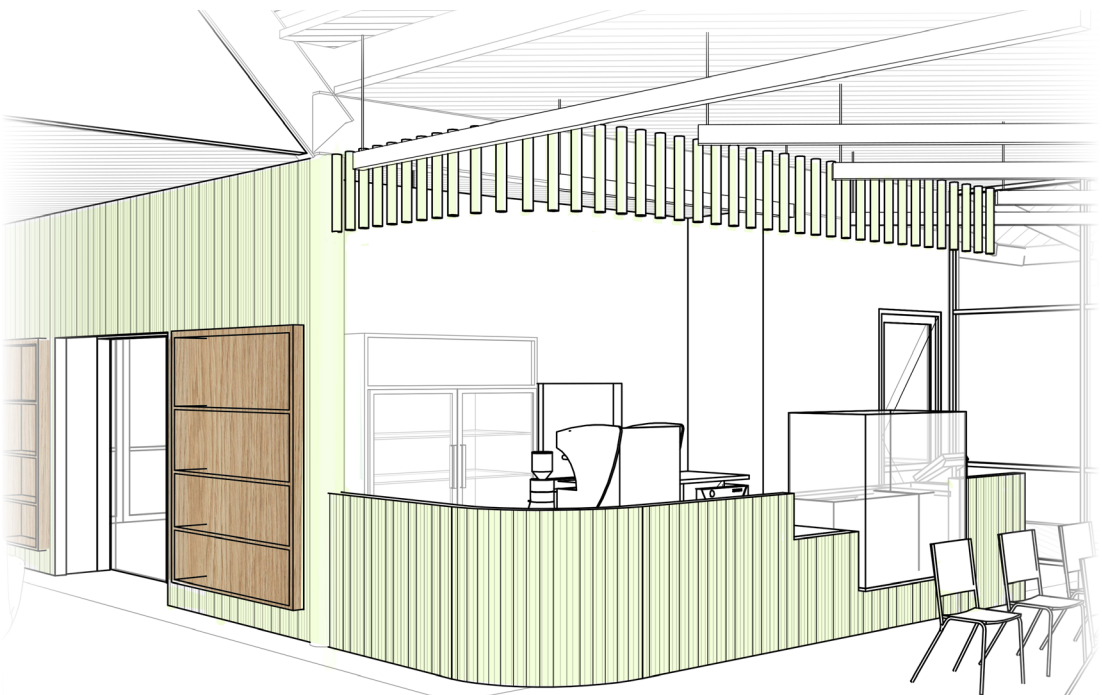

MARKETPLACE WALL AND CAFE


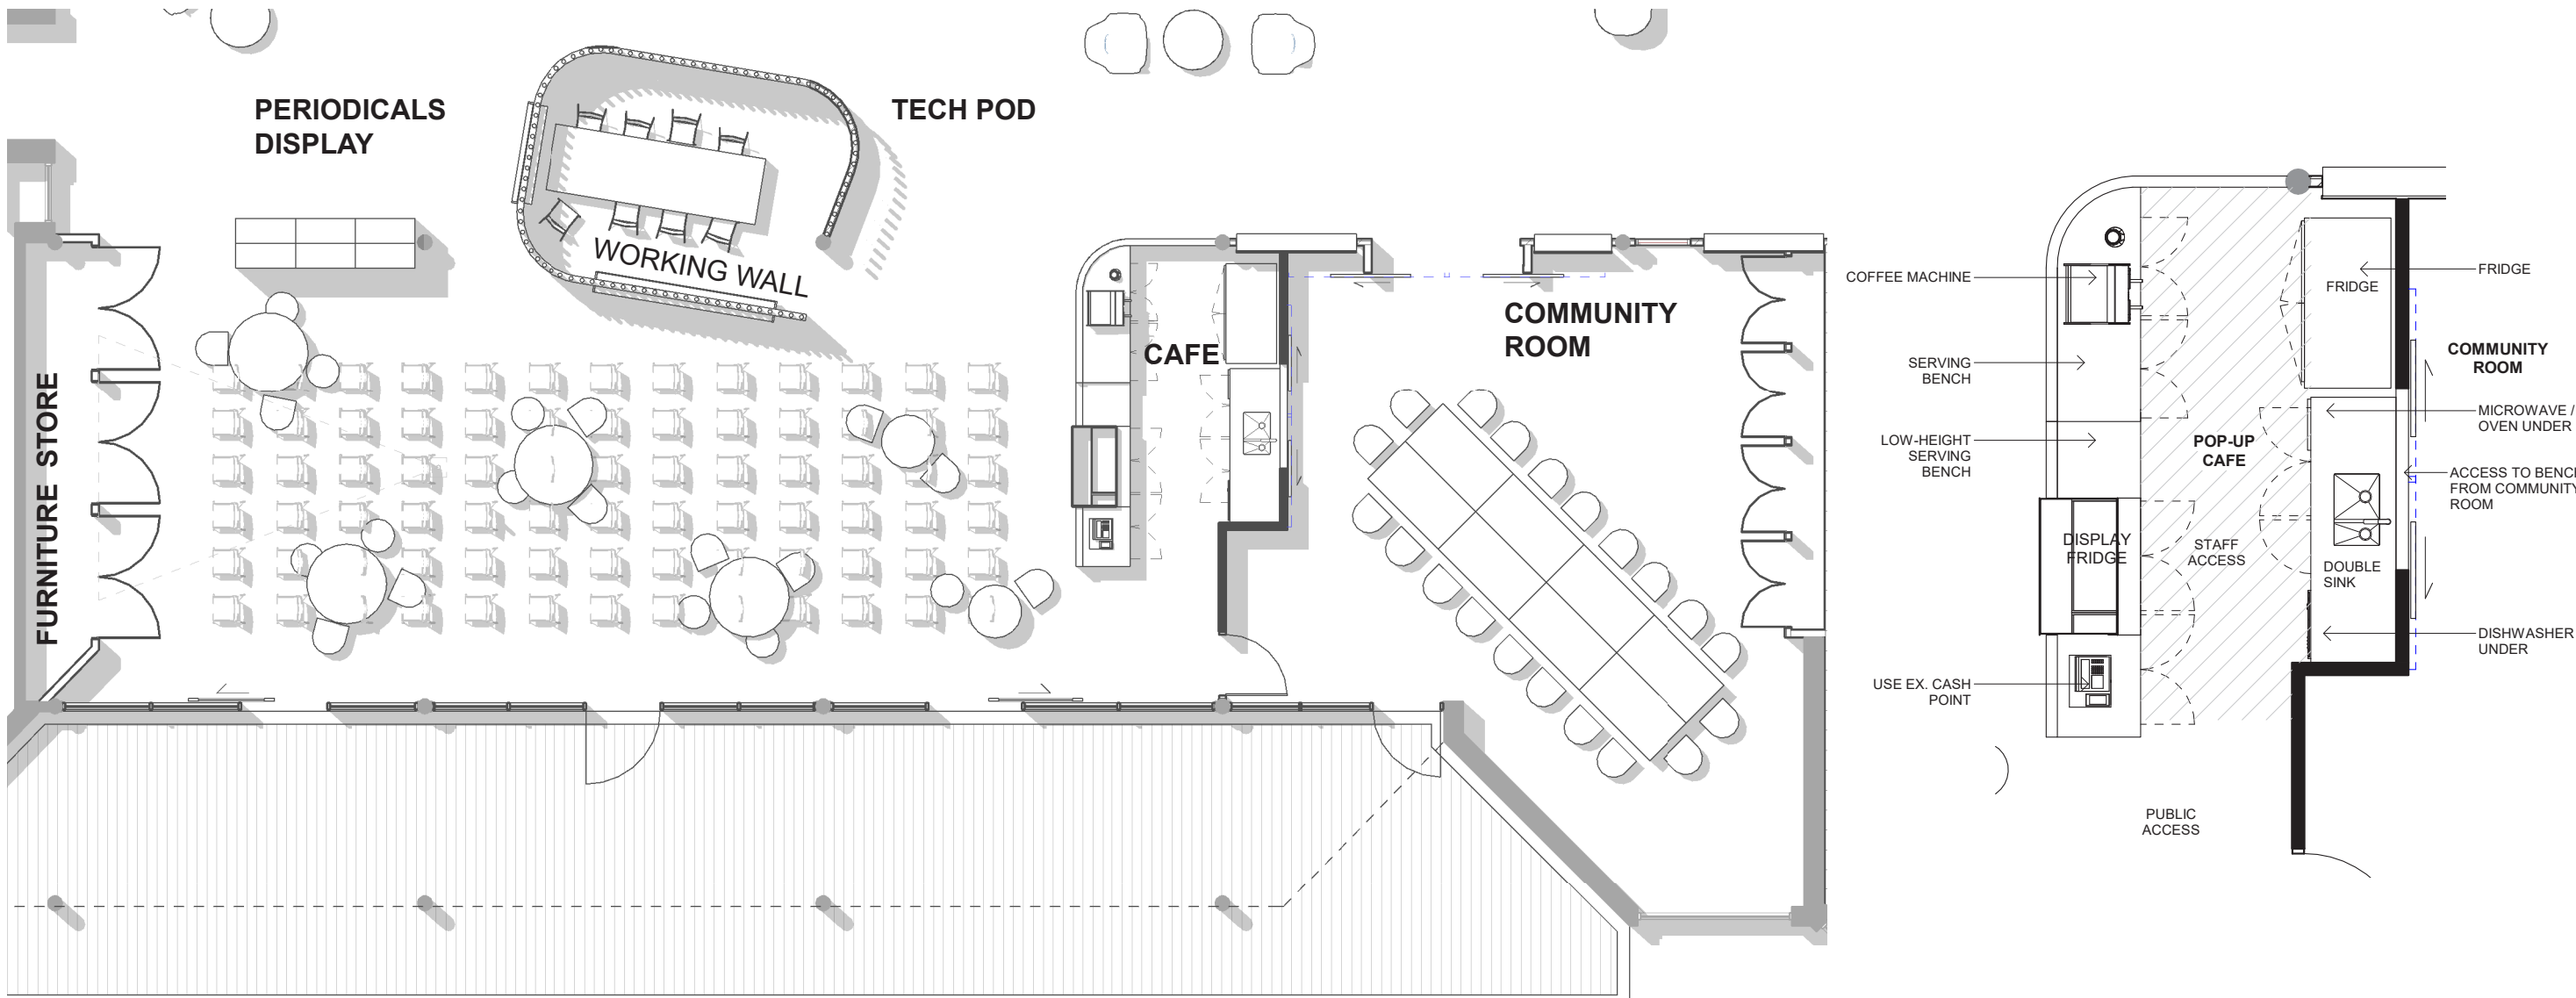


Kids Zone

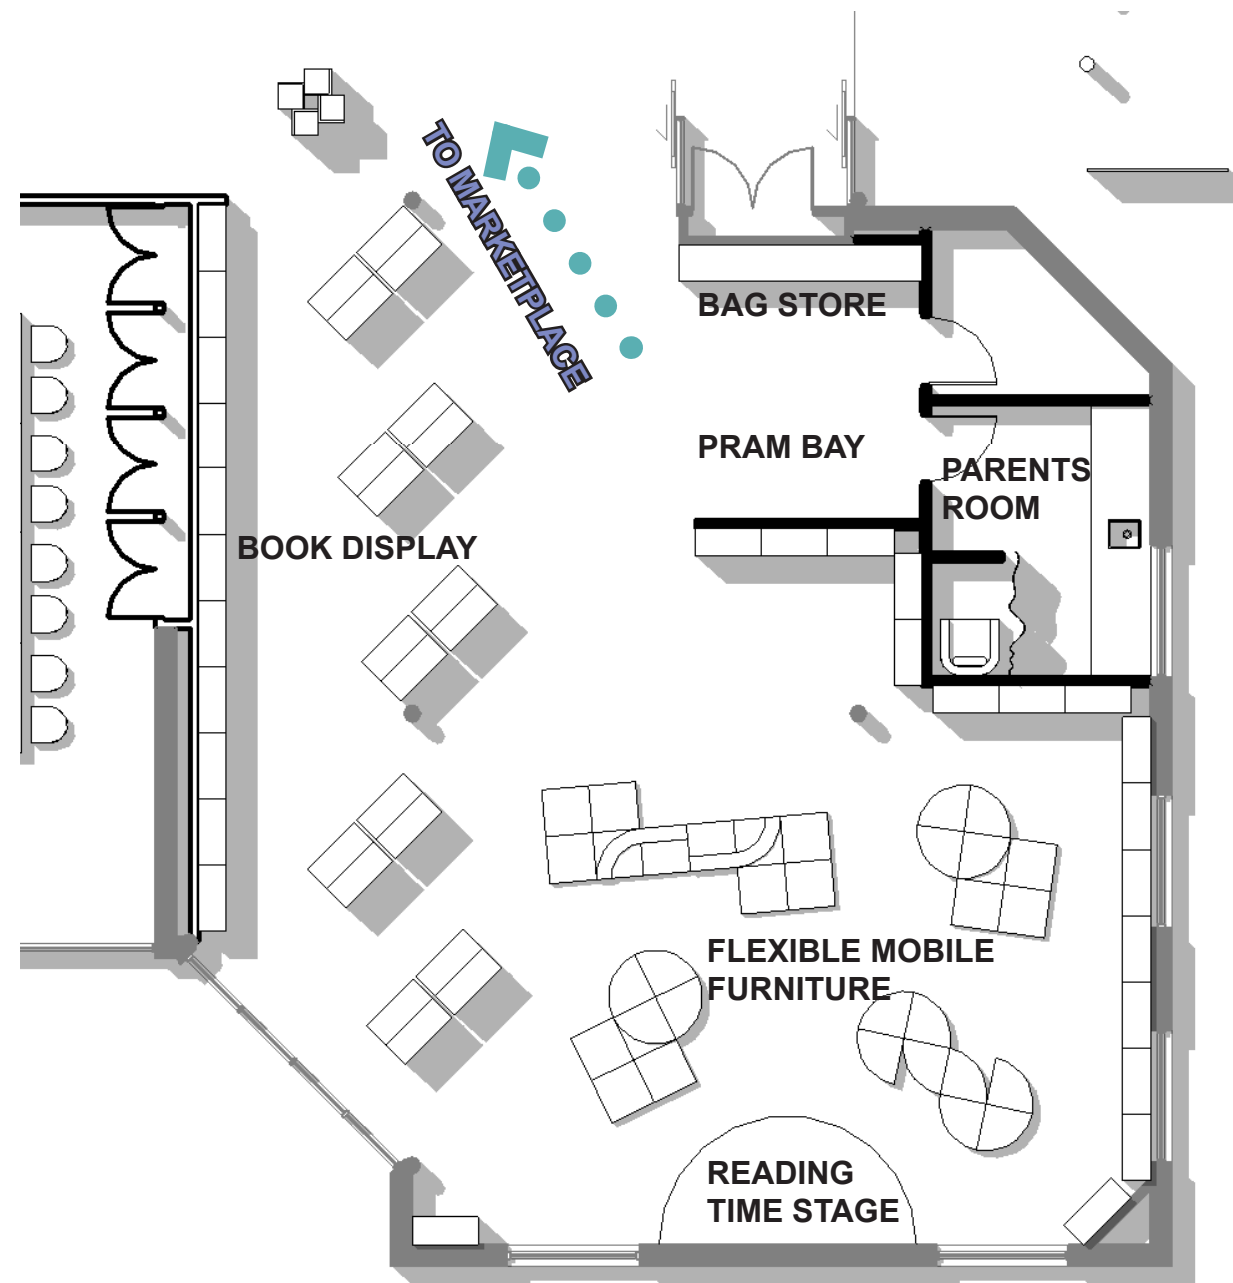


FLEXIBLE MOBILE FURNITURE


Outdoor Area

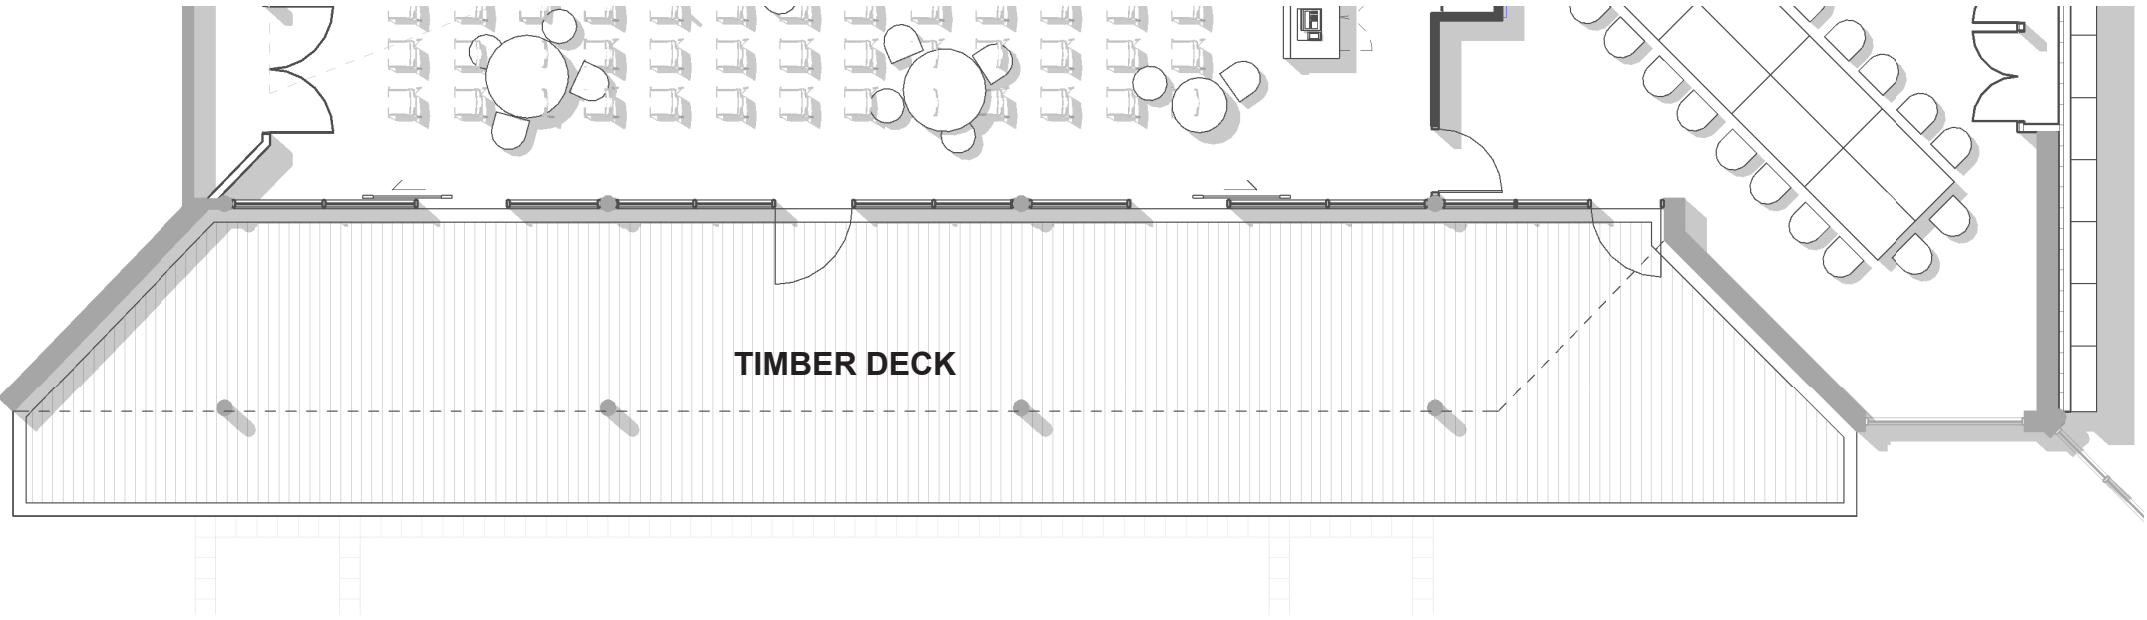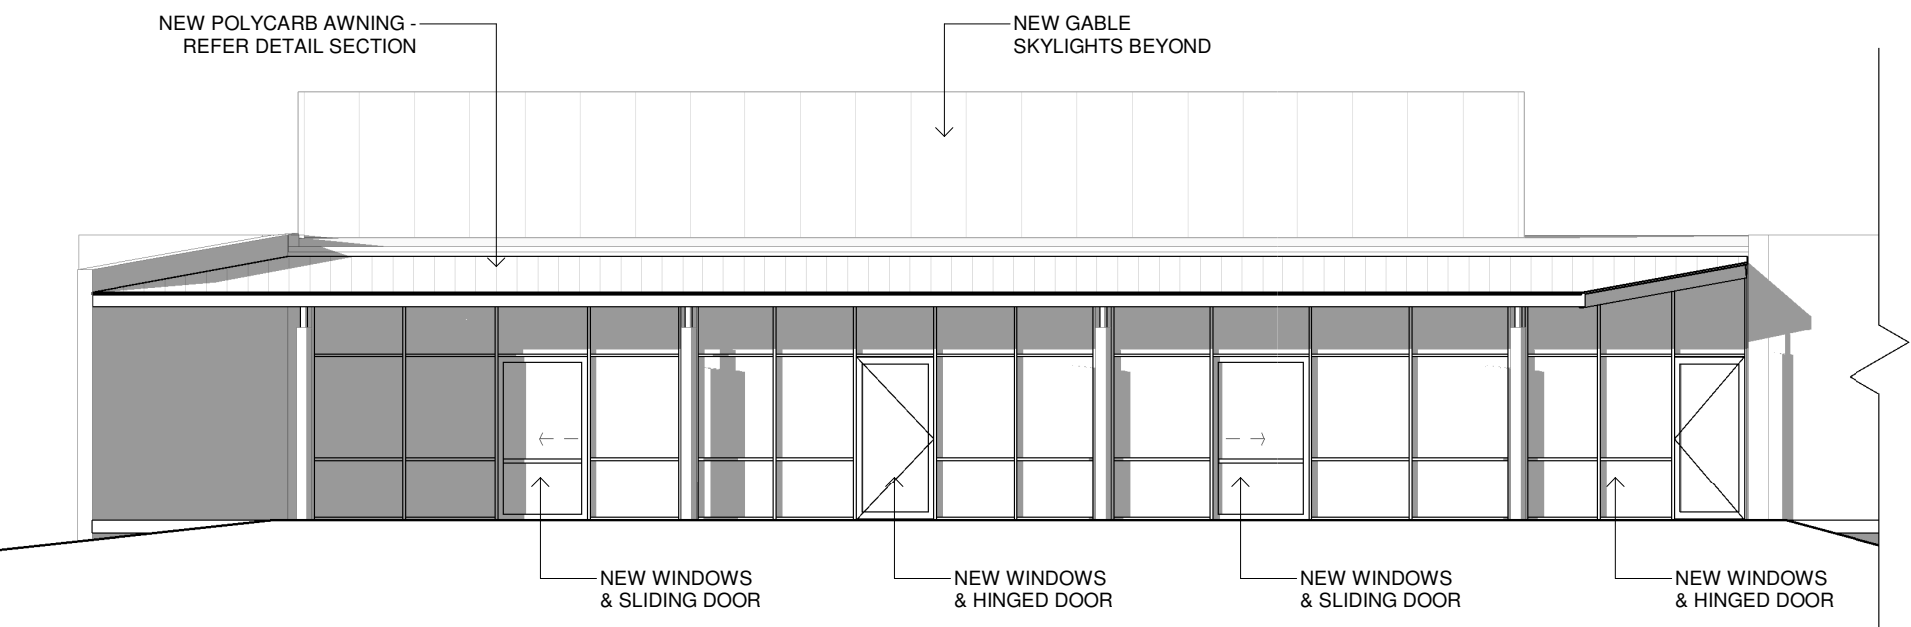

EX./DEMO & PROPOSED AMENITIES PLANS

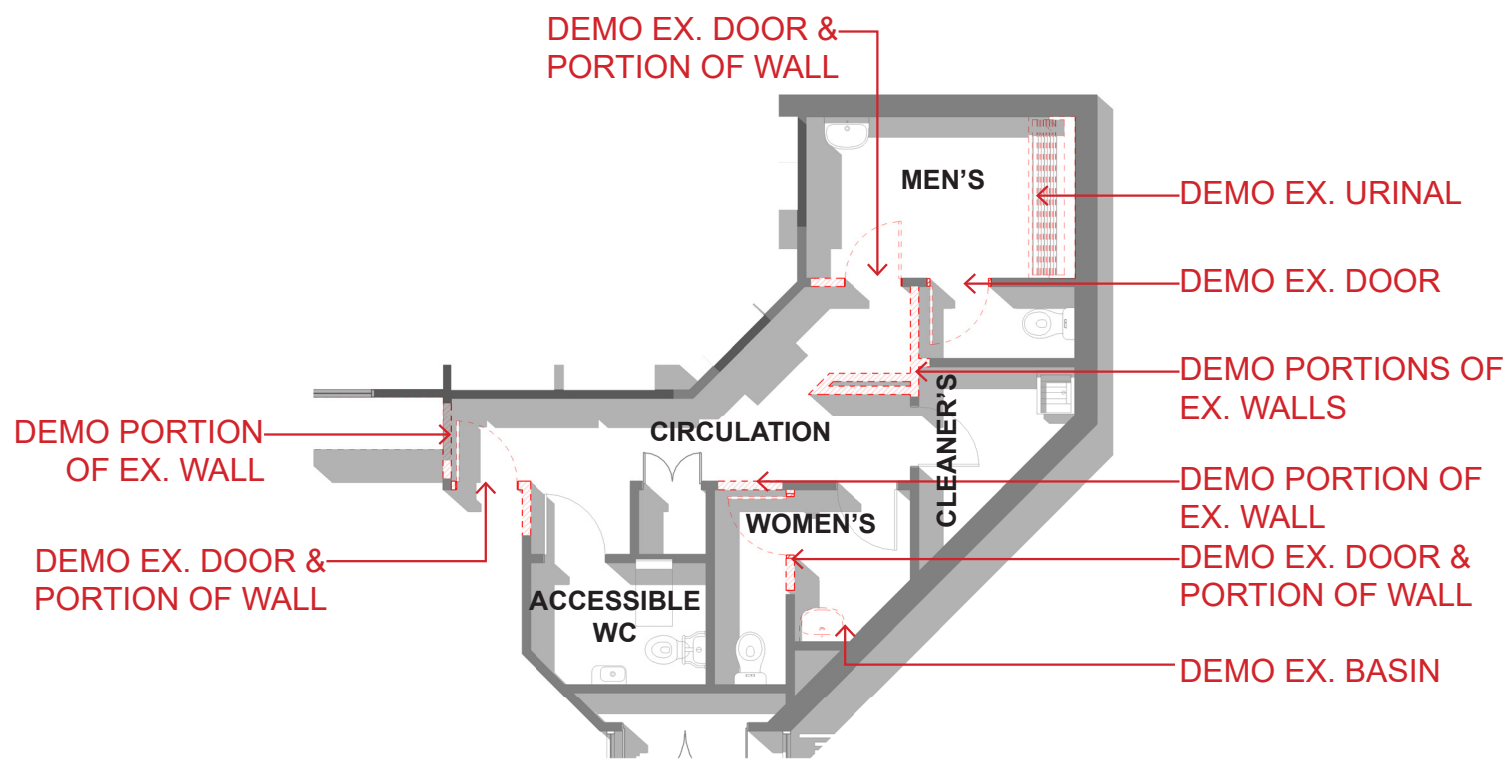

EX./DEMO AMENITIES PLAN

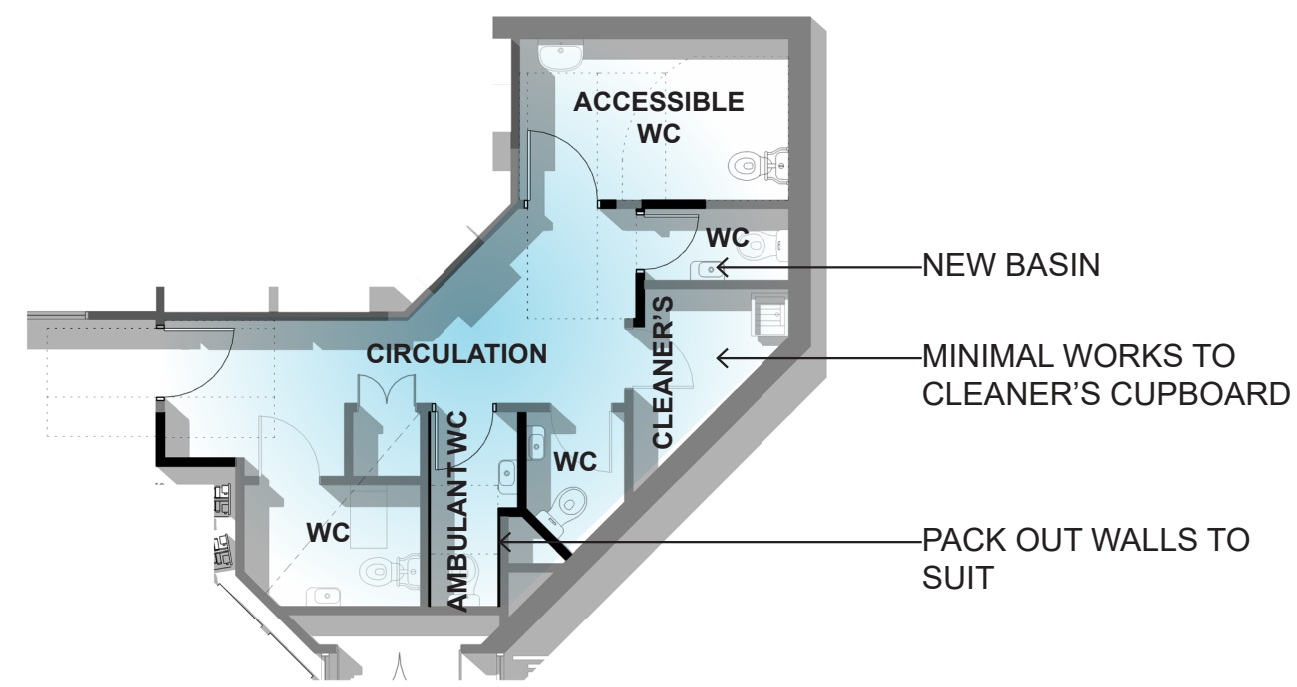

PROPOSED AMENITIES PLAN