

LEGEND:

· 🛆 🛆

-0--0--0--

(+)

M

D

 (\mathbf{S})

 \bigcirc


CONCRETE PATHWAY @ 1.5m


- NEW 1.2m HIGH FENCELINE
- SHADE TREE PLANTINGS
- GARDEN BED
- SIGNAGE AND BIN
- DRINKER

5 Д

- MAINTENANCE VEHICLE GATES
 - DOUBLE GATED PEDESTRIAN ACCESS & BINS
 - SINGLE PEDESTRIAN GATE
 - SPACE BREAKERS ROCKS WITH PLANTINGS
 - LOCAL TOPPINGS SURFACE

4 x 4r
PARK ON C
RECL
DESI

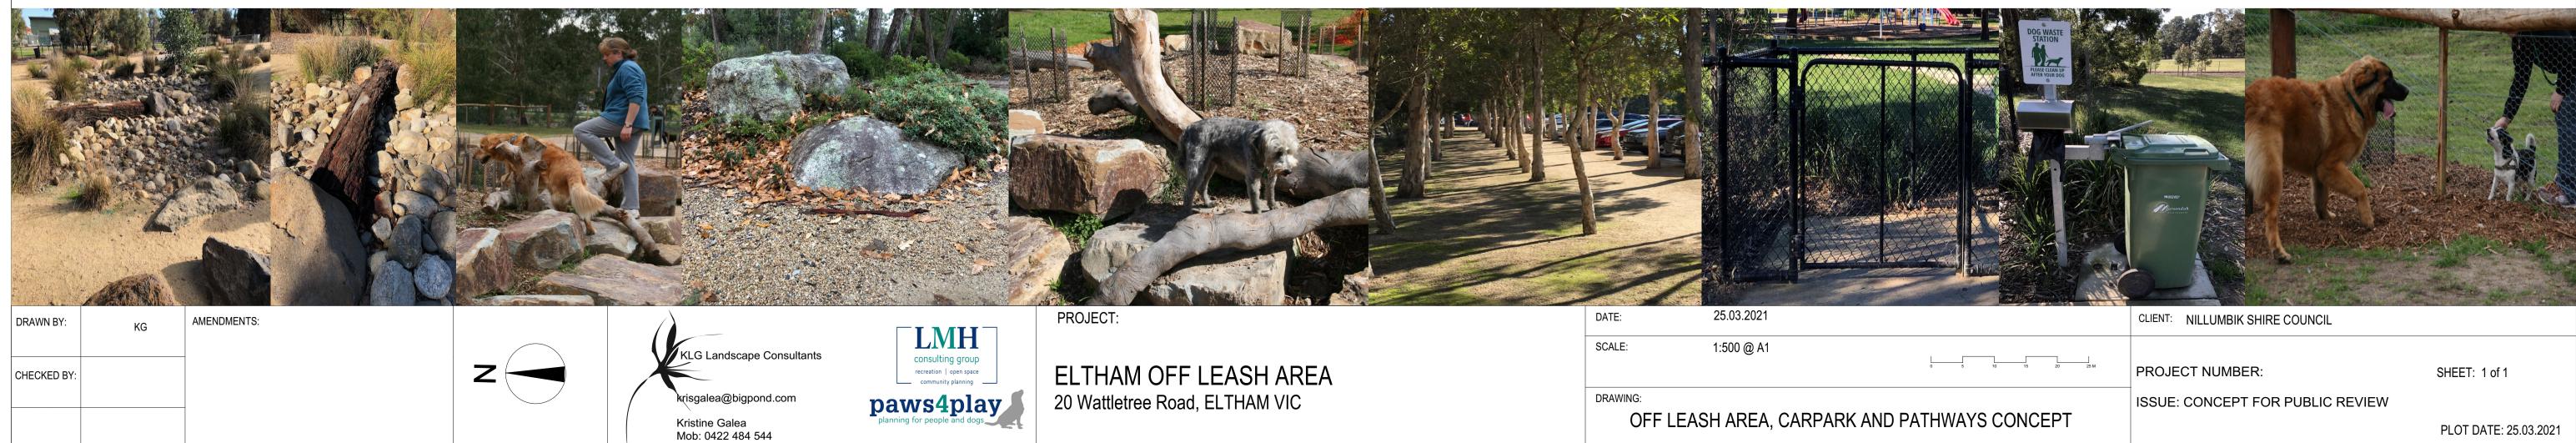

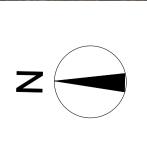





4m SHELTER WITH SEAT RK SEAT (WITH BACK AND ARM RESTS) CONCRETE SLAB CLAIMED LOGS SIGNATED OFF LEASH AREA

CONCEPT ELEMENTS:

- LOCAL TOPPINGS AREA WITH LOGS AND ROCKS AS CLAMBER ELEMENTS 1
- DRINKER WITH 2 DOG BOWLS, ON CONCRETE SLAB AND FALL TO SMALL DRY CREEK BED ELEMENT 2
- 3 TREES ALONG PATHWAY FOR SHADE
- (4) CLAMBER MOUND WITH ROCKS AND PLANTINGS

I	
oup	
pace	
ng	

- 5 CONNECTING PATHWAY TO ELTHAM NORTH ADVENTURE PLAYGROUND
- NEW CARPARK WITH PEDESTRIAN RAMPED ACCESS TO CREEK PATHWAY AND OFF LEASH AREA 6
- **7** NEW MAINTENANCE ACCESS TO ELTHAM MENS SHED